



OIL INDIA LIMITED
(A Govt. of India Enterprise)
P.O. DULIAJAN, DIST - DIBRUGARH
ASSAM, INDIA, PIN-786602

CONTRACTS DEPARTMENT
TEL: (91) 374-2800548
E-mail: contracts@oilindia.in
Website: www.oil-india.com
FAX: (91) 374-2803549

FORWARDING LETTER

Sub: IFB No. CDC1526L23 for “Hiring of consultancy service from Empanelled consultants of OIL for Comprehensive Architectural and Interior renovation work including planning, design for VRF AC system and replacement/upgradation of office furniture for Finance & Accounts Department, Duliajan”.

Dear Sir(s),

- 1.0** OIL INDIA LIMITED (OIL), a “Navaratna” Category, Government of India Enterprise, is a premier Oil Company engaged in exploration, production and transportation of crude oil & natural gas with its Headquarters at Duliajan, Assam. Duliajan is well connected by Air with nearest Airport being at Dibrugarh, 45 km away.
- 2.0** In connection with its operations, OIL invites Local Competitive Bids (LCB) from OIL’s empanelled firms for the mentioned work/service under **LIMITED E-TENDER COMPOSITE BID SYSTEM** through OIL’s E-Procurement Portal: “<https://etender.srm.oilindia.in/irj/portal>” for **“Hiring of consultancy service from Empanelled consultants of OIL for Comprehensive Architectural and Interior renovation work including planning, design for VRF AC system and replacement/upgradation of office furniture for Finance & Accounts Department, Duliajan”**. One complete set of Bid Document covering OIL's IFB for hiring of above services is uploaded in OIL’s E-Procurement Portal. You are invited to submit your most competitive bid on or before the scheduled bid closing date and time through OIL’s E-Procurement Portal. For your ready reference, few salient points of the IFB (covered in detail in the Bid Document) are highlighted below:

(i)	IFB No./E-Tender no.	:	CDC1526L23
(ii)	Type of Bid	:	Limited Indigenous E-Tender, Composite Bid System
(iii)	Bid Closing Date & Time	:	As mentioned in the E-procurement portal.
(iv)	Bid Opening Date & Time	:	As mentioned in the E-procurement portal.
(v)	Pre-Bid conference (if required)	:	21.10.2022 Location:-Civil Engineering Department conference room, Duliajan. Time:-9:00 AM (IST)
(vi)	Last Date of receipt of Queries for pre bid	:	19.10.2022 Queries to be sent on the email ID: ritesh.kumar@oilindia.in
(vii)	Location of job	:	Duliajan, Assam.
(viii)	Approximate Project Cost	:	₹4,35,59,159.07 (Excluding GST, PF & CESS)

(ix)	Sketch/Drawing/Annexure	:	Attached with SCC
(x)	Duration of the Contract	:	60 (Sixty) weeks from date of issuance of work order.
(xi)	Quantum of Liquidated Damage for Default in Timely Mobilization/ Completion	:	Refer Clause No. 30.0 of GCC/ Clause No. 5.0 in SCC
(xii)	Bid Submission Mode	:	Bids must be uploaded online in OIL's E-Procurement Portal.
(xiii)	Bid Opening Place	:	Office of GM-Contracts (HoD) Contracts Department, Oil India Limited, Duliajan-786602, Assam, India.
(xiv)	Bid Validity	:	Minimum 90 (Ninety) days from Bid Opening Date. Note: In exceptional circumstances, OIL may solicit the Bidder's consent to an extension of the period of validity. The request and the response thereto shall be made in writing (or by Fax). A Bidder may refuse the request. A Bidder granting the request will neither be required nor permitted to modify their bid.
(xv)	Mobilization Period	:	14 (Fourteen) days from the date of issuance of Letter of Intent (LOI).
(xvi)	GeM Availability Report and Past Transaction Summary	:	Not Applicable
(xvii)	Bid Security Amount	:	Not Applicable
(xviii)	Amount of Performance Security	:	3% of Contract value, to be deducted from running bill.
(xix)	Validity of Performance Security	:	Till successful completion of the project.
(xx)	Bids to be addressed to	:	GM-Contracts (HoD), Contracts Department, Oil India Limited, Duliajan-786602, Assam, India.

3.0 GUIDELINES FOR PARTICIPATING IN OIL'S E-PROCUREMENT

- 3.1 Bids are to be submitted online through OIL's E-Procurement Portal with digital signature. To participate in OIL's E-Procurement tender, bidders should have a legally valid digital certificate **of Class 3 with Organizations Name and Encryption Certificate** as per Indian IT Act from the licensed Certifying Authorities operating under the Root Certifying Authority of India (RCAI), Controller of Certifying Authorities (CCA) of India (<http://www.cca.gov.in>). Digital Signature Certificates having **"Organization Name"** field other than **Bidder's Name** are not acceptable. However, aforesaid Digital Signature Certificates having Bidder's Name in the "Organization Name" field are acceptable.

In case of sole proprietorship firms, Digital Signature Certificates issued in the name of the proprietor is also acceptable provided the bid is submitted in the capacity of a proprietorship firm.

Encryption certificate is mandatorily required for submission of bid. In case bidder creates response with one certificate (using encryption key) and then the bidder changes his Digital Signature Certificate, then the old certificate (used for encryption) is required in order to decrypt his encrypted response for getting the edit mode of the response. Once decryption is done, bidder may use new DSC certificate for uploading and submission of their offer. It is the sole responsibility of the bidder to keep their DSC certificate properly. In case of loss of the certificate, OIL INDIA LTD. is not responsible.

The authenticity of above digital signature shall be verified through authorized CA after bid opening and in case the digital signature used for signing is not of “**Class 3 with Organizations Name and Encryption Certificate**”, the bid will be rejected.

Bidder is responsible for ensuring the validity of digital signature and its proper usage by their employee.

The bid including all uploaded documents shall be digitally signed by duly authorized representative of the bidding company.

The bid including all uploaded documents shall be digitally signed by duly authorized representative of the Bidder/Bidding Company to bind the Bidder/Bidding Company to the contract.

- 3.2 For participation, applicants already having User ID & Password for OIL’s E-Procurement Portal need to register against the IFB.
- 3.3 For any clarification in this regard, bidders may contact E-Tender Support Cell at Duliajan at erp_mm@oilindia.in, Ph.: 0374-2807178/4903.
- 3.4 The link to OIL’s E-Procurement Portal has been provided through OIL’s web site (www.oil-india.com).
- 4.0 Bid should be submitted online in OIL’s E-Procurement site up to **11.00 AM (IST) (Server Time)** on the date as mentioned and will be opened on the same day at **2.00 PM (IST) (Server Time)** at the office of the GM-Contracts (HoD) in presence of the authorized representatives of the bidders.
- 5.0 The rates shall be quoted per unit as specified in the “**PRICE BIDDING FORMAT**” attached under “**Notes and Attachments**” tab.
- 6.0 (a) No Bidder can withdraw his bid within the validity or extended validity of the bid. Withdrawal of any bid within validity period will lead to cancellation of empanelment, debarment from participation in future tenders, at the sole discretion of the company.
(b) Once a withdrawal letter is received from any bidder, the offer will be treated as withdrawn and no further claim/correspondence will be entertained in this regard.
- 7.0 Conditional bids are liable to be rejected at the discretion of the Company.

8.0 SCREEN SHOTS

Go to this Tab “**Notes and Attachments**” for Uploading “Price Bid”

Go to this Tab “**Technical Attachment**” for Uploading “Technical Bid”.

On “**EDIT**” Mode, bidders are advised to upload “**Technical Bid**” and “**Priced Bid**” in the respective places as indicated above:

Note:

- * The “**Technical Bid**” shall contain all techno-commercial details **except the prices**.
- ** The “**Priced bid**” must contain the price schedule and the bidder’s commercial terms and conditions, if any. For uploading Priced Bid, first click on Add Attachment, a browser window will open, select the file from the PC and name the file under Description, Assigned to General Data and click on OK to digitally sign and upload the File. Please click on Save Button of the Response to Save the uploaded files.

9.0 MAINTENANCE OF TOTAL BID VALUE IN THE RESPONSE: For convenience of the Bidders and to improve transparency, the rates/costs quoted by bidders against the E-tender shall be available for online viewing after price bid opening to those bidders whose price bids have been opened in the system. For tenders where **Detailed Price Information under RFX Information Tab is “No price”**, the Price Bid is invited through attachment form under “Notes & Attachment”. As per the existing process, Bidders must upload their pricing as per the “Price Bidding Format” under “**Notes & Attachment**”. Additionally the bidders must fill up the on-line field “Total Bid Value” under Tab Page “**RFX Information**” with the Total Cost (Including the GST component) as per the amount of the Price Bid in attachment form.

Create RFX Response

Submit | Read Only | Print Preview | Check Technical RFX Response | Close

RFX Response Number 60038748 RFX Owner BHARALI Total Value 0 In Process Version Number

RFX Information Items No Conditions

Basic Data | Questions | Technical Attachments

Event Parameters

Currency: Indian Rupee

Detailed Price Information: No Price

Terms of Payment: ☐

Total Bid Value:

Bidder to select the currency of the Response

"Total Bid Value" is mandatory in "No Price" RFX only

"Total Bid Value" considering all the taxes & duties.

The "Total Bid Value" as entered by the Bidder in the on-line response shall be displayed in the e-tender portal amongst the Techno-Commercially qualified bidders and Company will not take any responsibility whatsoever towards incorrect information furnished by the bidders in the "Total Bid Value" field.

It is to be noted that Amount mentioned in the "Total Bid Value" field will not be considered for bid evaluation and evaluation will be purely based on the "Price bidding Format".

- 10.0** The selected bidder will be required to enter into a formal contract, which will be based on their bid and OIL's Standard Form of Contract.
- 11.0 BACKING OUT BY L1 BIDDER AFTER ISSUE OF LOA:** In case LOA issued is not accepted by the L1 bidder within the time specified in the Bid Document the bidder shall be suspended for the period of two years. This suspension of two years shall be automatic without conducting any enquiry. Cancellation of empanelment / (Banning policy)
- 12.0 FURNISHING FRAUDULENT INFORMATION/DOCUMENT:** The information and documents furnished by the bidder/contractor in respect of the subject tender/contract are accepted to be true and genuine. However, if it is detected during technical scrutiny or after award of the contract or after expiry of the contract, that the bidder had submitted any fake/fraudulent document or furnished false statement, the offer/contract shall be rejected/ cancelled, as the case may be and the bidder (if fake document/false statement pertains to such bidder) shall be dealt as per the Banning Policy (available in OIL's website) of Company.
- 13.0 PROVISION FOR ACTION IN CASE OF ERRING/DEFAULTING AGENCIES:** Erring and defaulting agencies like bidder, contractor, supplier, vendor, service provider will be dealt as per OIL's Banning Policy dated 6th January, 2017 available in OIL's website: www.oil-india.com.
- 14.0** Time will be regarded as the essence of the Contract and the failure on the part of the Contractor to complete the work within the stipulated time shall entitle the Company to

recover liquidated damages and/or penalty from the Contractor as per terms of the tender/contract.

- 15.0** The contractor will be required to allow OIL officials to inspect the work site and documents in respect of the workers' payment.

16.0 ELIGIBILITY OF THE BIDDER:

1. All the empaneled consultants are eligible for participating in this tender.
2. Bidder shall bear all costs associated with the preparation and submission of bid. Oil India Limited, hereinafter referred to as Company, will in no case be responsible or liable for those costs, regardless of the conduct or outcome of the bidding process

17.0 BID DOCUMENTS:

1. The services required, bidding procedures and contract terms are prescribed in the Bid Document. This Bid Document includes the following:
 - a) A Tender Forwarding Letter
 - b) General Conditions of Contract (GCC) : **Part-I**
 - c) Schedule of Work, Unit, Quantities (SOQ) : **Part-II**
 - d) Special Conditions of Contract (SCC) : **Part-III**
 - e) Safety Measures (SM) : **Part – IV**
 - f) Price Bidding Format (Attached under “**Notes and Attachments**” tab of OIL’s E-Tender portal)
 - g) Annexures & Proformas
2. Similarly, Special Conditions of Contract (SCC) shall supplement and / or amend the General Conditions of Contract (GCC). Whenever there is a conflict, the provisions of Special Conditions of Service shall prevail over those in the General Conditions of Contract.
3. The bidder is expected to examine all instructions, forms, terms and specifications in the Bid Documents. Failure to furnish all information required in the Bid Documents or submission of a bid not substantially responsive to the Bid Documents in every respect will be at the Bidder's risk & responsibility and may result in the rejection of its bid.
4. Bidders shall be deemed, prior to submitting their bids, to have satisfied themselves about the weather conditions, working culture in the area, socio-political environment, safety & security aspects, law & order situation and law of the land, and obtain for themselves all necessary information as to the risks, contingencies and all other circumstances, which may influence or affect the various obligations under the Contract.

18.0 TRANSFERABILITY OF BID DOCUMENTS:

1. Bid Documents are non-transferable. Bid can be submitted only in the name of the bidder in whose name the Bid Document has been issued.

2. In case of E-Tender, Bidder must submit the bid using Organizational Class-3 Digital Signature issued by the Competent Authority in favour of the bidder. Bid submitted using Digital Signature other than the Digital Signature of the bidder shall be summarily rejected.
3. Unsolicited bids will not be considered and will be rejected straightway.

19.0 AMENDMENT OF BID DOCUMENTS:

1. At any time prior to the deadline for submission of bids, the Company may, for any reason, whether at its own initiative or in response to a clarification requested by a prospective Bidder, modify the Bid Documents through issuance of an Addendum(s)/Corrigendum(s)/Amendment(s).
2. The Addendum will be uploaded in OIL's E-Tender Portal in the Tab "Technical Rfx" and under External Area - "Amendments" folder. The Company may, at its discretion, extend the deadline for bid submission. Bidders are expected to take the Addendum into account in preparation and submission of their bid. Bidders are to check from time to time the E-Tender portal ["Technical RFX" Tab and under the folder "Amendments"] for any amendments to the bid documents before submission of their bids. No separate intimation shall be sent to the Bidders.

20.0 PREPARATION OF BIDS:

1. Language of Bids: The bid prepared by the bidder and all correspondence and documents relating to the bid exchanged by the Bidder and the OIL shall be written in English language. Supporting documents and printed literature furnished by the Bidder may be in another language provided they are accompanied by an accurate translation of the relevant passages in English, duly authenticated by local chamber of Commerce of bidder's country, in which case, for purposes of interpretation of the bid, the translation shall prevail.
2. Bidders/Agent's Name & address: Bidders should indicate in their bids their detailed postal address including the Fax/Telephone/Cell Phone Nos. and E-mail address. Similar information should also be provided in respect of their authorized Agents in India, if any.
3. Documents comprising the bid:
 - 3.1. Bids are invited under **Composite Bid System**. The bid to be uploaded by the Bidder in OIL's E-Tender portal shall comprise of the following components:

(A) Technical Bid (to be uploaded in "Technical Attachments" tab):

Note: No price should be mentioned in the "Technical Attachments" tab.

- (B) The Price Bid as per the Price Bid Format shall be uploaded in "Notes and Attachments" tab.

Note: The Priced Bid shall contain the prices along with the currency quoted and any other commercial information pertaining to the service offered.

21. **BID FORM:** The bidder shall complete the Bid Form and upload the same along with their bid.

22.0 BID PRICE:

- 22.1 Prices must be quoted by the Bidders online as per the price bid format available in OIL's E-Tender Portal under "Notes & Attachment" Tab. Prices must be quoted by the bidders as per the Price/Bidding format.
- 22.2 Prices quoted by the successful bidder must remain firm during its performance of the Contract and is not subject to variation on any account, except as otherwise mentioned in the bid document.
- 22.3 All duties (except customs duty which will be borne by the Company) and taxes (excluding GST) including Corporate Income Tax, Personal Tax, Assam Entry Tax etc. and other Cess/levies payable by the successful bidder under the Contract for which this Bid Document is being issued, shall be included in the rates, prices and total Bid Price submitted by the bidder and the evaluation and comparison of bids shall be made considering the quoted GST in the Price Bid Format. For example, personal taxes and/or any corporate taxes arising out of the profits on the contract as per rules of the country shall be borne by the bidder.

23.0 PERIOD OF VALIDITY OF BIDS

- 23.1 Bids shall remain valid as per the requirement mentioned in forwarding letter from the date of closing of bid prescribed by the Company. Bids of shorter validity will be rejected as being non-responsive. If nothing is mentioned by the bidder in their bid about the bid validity, it will be presumed that the bid is valid for 90 days from Original Bid Closing Date.
- 23.2 In exceptional circumstances, the Company may solicit the Bidder's consent to an extension of the period of validity. The request and the response thereto shall be made in writing through Fax or e-mail. A Bidder may refuse the request. A Bidder granting the request will neither be required nor permitted to modify their Bid.

24.0 SIGNING & SUBMISSION OF BIDS:

24.1 Signing of bids:

- 24.1.1 Bids are to be submitted online through OIL's E-procurement portal with digital signature. The bid and all attached documents should be digitally signed by the bidder using "Class 3" digital certificates with Organization's Name [e-commerce application (Certificate with personal verification and Organization Name)] as per Indian IT Act 2000 obtained from the licensed Certifying Authorities operating under the Root Certifying Authority of India (RCAI), Controller of Certifying Authorities (CCA) of India before bid is uploaded. Digital Signature Certificates having Bidder's Name in the "Organization Name" field are only acceptable. Digital Signature Certificate having "Organization Name" field other than Bidder's Name shall be rejected summarily.

The bid including all uploaded documents shall be digitally signed by duly authorized representative of the bidder holding a Power of Attorney to bind the Bidder to the contract.

If any modifications are made to a document after attaching digital signature, the digital signature shall again be attached to such documents before uploading the same. The Power of Attorney shall be submitted by bidder.

In case the digital signature is not of “Class-3” with organization name, the bid will be rejected. Bidder is responsible for ensuring the validity of digital signature and its proper usage by their employees.

- 24.1.2 The original and all copies of the bid shall be typed or written in indelible inks. Since bids are to be submitted ONLINE with digital signature, manual signature is NOT relevant. The letter of authorization (as per Proforma-III) shall be indicated by written Power of Attorney accompanying the Bid.
- 24.1.3 Any physical documents submitted by bidders shall contain no interlineations, white fluid erasures or overwriting except as necessary to correct errors made by the Bidder, in which case such correction shall be initialed by the person or persons who has/have digitally signed the Bid.
- 24.1.4 Any Bid, which is incomplete, ambiguous, or not in compliance with the Bidding process shall be rejected.

24.2 Submission of bids:

The tender is processed under **Composite Bid** system. Bidder shall submit the Technical bid and Priced bid along with all the Annexures and Proformas (wherever applicable) and copies of documents in electronic form through OIL’s e-procurement portal within the Bid Closing Date & Time stipulated in the e-tender. For submission of Bids online at OIL’s E-Tender Portal, detailed instructions is available in “User Manual” available in OIL’s E-Tender Portal. Guidelines for bid submission are also provided in the “Forwarding Letter”. The Technical Bid is to be submitted as per Terms of Reference/Technical Specifications of the bid document and Priced Bid as per the Price Schedule. The Technical Bid should be uploaded in the “Technical Attachment” Tab Page only. Prices to be quoted as per Price Bid Format and should be uploaded as ‘Attachment’ under “Notes & Attachments” Tab. No price should be given in the “Technical Attachment”, otherwise bid shall be rejected. The priced bid submitted in physical form shall not be considered. However, the following documents in one set should necessarily be submitted in physical form in sealed envelope super-scribing the Tender no., Brief Description of services and Bid Closing/Opening date & Time along with the bidder’s name and should be submitted to GM-Contracts, Oil India Ltd., Duliajan-786602 (Assam) on or before 12.45 Hrs (IST) on the bid closing date indicated in the IFB:

- a) Printed catalogue and literature if called for in the bid document.
 - b) Any other document required to be submitted in original as per bid document.
- Documents sent through E-mail/Fax/Telephonic method will not be considered.

For any kind of query, kindly contact the email IDS:

pallabi.sarma@oilindia.in or ritesh.kumar@oilindia.in

- 24.2.1 All the conditions of the contract to be made with the successful bidder are given in various Sections of the Bid Document. Bidders are requested to state their non-compliance to each clause as per Proforma-V of the bid document and the same should be uploaded along with the Technical Bid.
- 24.2.2 Timely delivery of the documents in physical form as stated in Para 27.2 above is the responsibility of the bidder. Bidders should send the same through Registered Post or by Courier Services or by hand delivery to the Officer in Charge of the particular tender before the Bid Closing Date and Time. Company shall not be responsible for any postal delay/transit loss.

24.2.3 Bids received through the e-procurement portal shall only be accepted. Bids received in any other form shall not be accepted.

25.0 DEADLINE FOR SUBMISSION OF BIDS:

25.1 Bids should be submitted online as per the online tender submission deadline. Bidders will not be permitted by System to make any changes in their bid/quote after the bid submission deadline is reached. Bidders are requested to take note of this and arrange to submit their bids within the submission deadline to avoid last minute rush/network problems.

25.2 No bid can be submitted after the submission dead line is reached. The system time displayed on the E-Procurement web page shall decide the submission dead line.

25.3 The documents in physical form as stated in Para 27.2 must be received by Company at the address specified in the "Forwarding Letter" on or before 12.45 Hrs (IST) on the Bid Closing Date mentioned in the "Forwarding Letter". Timely delivery of the same at the address mentioned in the Forwarding Letter is the responsibility of the Bidders.

26.0 LATE BIDS: Bidders are advised in their own interest to ensure that their bids are uploaded in system much before the closing date and time of the bid. The documents in physical form if received by the Company after the deadline for submission prescribed by the Company shall be rejected and shall be returned to the Bidders in unopened condition immediately.

27.0 MODIFICATION AND WITHDRAWAL OF BIDS

27.1 The Bidder after submission of Bid may modify or withdraw its Bid prior to Bid Closing Date & Time in the e-portal using Digital Signature by the person or persons who has/have digitally signed the Bid. Withdrawal or modification of bid through physical correspondence shall not be considered and accepted.

27.2 No Bid can be modified or withdrawn subsequent to the deadline for submission of Bids.

27.3 No Bid can be withdrawn in the interval between the deadline for submission of Bids and the expiry of the period of Bid Validity specified by the Bidder on the Bid Form. In case any bidder withdraws their bid within the bid validity period, as declared in the "Bid Security Declaration Form", bidder shall be suspended for the period of two years. This suspension of two year shall be automatic without conducting any enquiry.

28.0 EXTENSION OF BID SUBMISSION DATE: Normally no request for extension of Bid Closing Date & Time will be entertained. However, OIL at its discretion, may extend the Bid Closing Date and/or Time due to any reasons.

29.0 BID OPENING AND EVALUATION:

29.1 Company will open the Bids, including submission made pursuant to clause 27.2, in presence of Bidder's representatives who choose to attend at the date, time and place mentioned in the Forwarding Letter. However, an authorization letter (as per Proforma-II) from the Bidder must be produced by the Bidder's representative at the time of Bid

Opening. Unless this Letter is presented, the representative will not be allowed to attend the Bid Opening. The Bidder's representatives who are allowed to attend the Bid Opening shall sign a register evidencing their attendance. Only one representative against each Bid will be allowed to attend.

- 29.2 In technical bid opening, only “Technical Attachment” will be opened. Bidders therefore should ensure that technical bid is uploaded in the “Technical Attachment” Tab Page only in the E-portal.
- 29.3 In case of any unscheduled holiday or Bandh on the Bid Opening Date, the Bids will be opened on the next full working day. Accordingly, Bid Closing Date/time will get extended up to the next working day and time.
- 29.4 Bids which have been withdrawn pursuant to clause 30.0 shall not be opened. Company will examine bids to determine whether they are complete, whether requisite Bid Securities have been furnished, whether documents have been digitally signed and whether the bids are generally in order.
- 29.5 At bid opening, Company will announce the Bidder's names, written notifications of bid modifications or withdrawal, if any, the presence of requisite Bid Security Declaration and such other details as the Company may consider appropriate.
- 29.6 Normally no clarifications shall be sought from the Bidders. However, for assisting in the evaluation of the bids especially on the issues where the Bidder confirms compliance in the evaluation and contradiction exists on the same issues due to lack of required supporting documents in the Bid (i.e. document is deficient or missing), or due to some statement at other place of the Bid (i.e. reconfirmation of confirmation) or vice versa, clarifications may be sought by OIL. In all the above situations, the Bidder will not be allowed to change the basic structure of the Bid already submitted by them and no change in the price or substance of the Bid shall be sought, offered or permitted.
- 29.7 Prior to the detailed evaluation, Company will determine the substantial responsiveness of each bid to the requirement of the Bid Documents. For purpose of these paragraphs, a substantially responsive bid is one, which conforms to all the terms and conditions of the Bid Document without material deviations or reservation. A material deviation or reservation is one which affects in any substantial way the scope, quality, or performance of work, or which limits in any substantial way, in-consistent way with the Bid Documents, the Company's right or the bidder's obligations under the contract, and the rectification of which deviation or reservation would affect unfairly the competitive position of other bidders presenting substantial responsive bids. The Company's determination of Bid's responsiveness is to be based on the contents of the Bid itself without recourse to extrinsic evidence.
- 29.8 A Bid determined as not substantially responsive will be rejected by the Company and may not subsequently be made responsive by the Bidder by correction of the non-conformity.
- 29.9 The Company may waive minor informality or nonconformity or irregularity in a Bid, which does not constitute a material deviation, provided such waiver, does not prejudice or affect the relative ranking of any Bidder.

30.0 OPENING OF PRICED BIDS:

- 30.1 In case of composite bid system, Price bids will be opened on the scheduled bid closing date itself.
- 30.2 In case of two bid system, Company will open the Priced Bids of the techno-commercially qualified Bidders on a specific date in presence of representatives of the qualified bidders. The techno-commercially qualified Bidders will be intimated about the Priced Bid Opening Date & Time in advance.
- 30.3 In case of any unscheduled holiday or Bandh on the Priced Bid Opening Date, the Bids will be opened on the next working day.
- 30.4 The Company will examine the Price quoted by Bidders to determine whether they are complete, any computational errors have been made, the documents have been properly signed, and the bids are generally in order.

Arithmetical errors will be rectified on the following basis. If there is a discrepancy between the unit price and the total price (that is obtained by multiplying the unit price and quantity) the unit price shall prevail and the total price shall be corrected accordingly. If there is a discrepancy between words, and figures, the amount in words will prevail. If any Bidder does not accept the correction of the errors, their Bid will be rejected.-

31.0 EVALUATION AND COMPARISON OF BIDS: The Company will

31.1 Discounts/Rebates:

31.1.1 Unconditional discounts/rebates, if any, given in the bid will be considered for evaluation.

31.1.2 Post bid or conditional discounts/rebates offered by any bidder shall not be considered for evaluation of bids. However, if the lowest bidder happens to be the final acceptable bidder for award of contract, and if they have offered any discounts/rebates, the contract shall be awarded after taking into account such discounts/rebates.

32.0 CONTACTING THE COMPANY:

32.1 Except as otherwise provided in Clause 32.0 above, no Bidder shall contact Company on any matter relating to its bid, from the time of the bid opening to the time the Contract is awarded except as required by Company vide sub-clause 31.6.

32.2 An effort by a Bidder to influence the Company in the Company's bid evaluation, bid comparison or Contract award decisions may result in the rejection of their bid.

33.0 AWARD OF CONTRACT:

33.1 **Award criteria:** The Company will award the Contract to the successful Bidder whose bid has been determined to be substantially responsive and has been determined as the lowest evaluated bid subject to Bidder Financial Stability (Networth) is positive, provided further that the Bidder is determined to be qualified to perform the Contract satisfactorily. In case of identical total quoted price by Bidders, the selection will be made by Draw of Lots between those Bidders.

34.0 COMPANY'S RIGHT TO ACCEPT OR REJECT ANY BID: Company reserves the right to accept or reject any or all bids and to annul the bidding process and reject all bids, at any

time prior to award of contract, without thereby incurring any liability to the affected bidder, or bidders or any obligation to inform the affected bidder of the grounds for Company's action.

35.0 NOTIFICATION OF AWARD:

- 35.1 Prior to the expiry of the period of bid validity or extended validity, Company will notify the successful Bidder in writing by registered letter or by fax or E-mail (to be confirmed in writing by registered/couriered letter) that its Bid has been accepted.
- 35.2 The notification of award will constitute the formation of the Contract.

36.0 SIGNING OF CONTRACT:

- 36.1 At the same time as the Company notifies the successful Bidder that its Bid has been accepted, the Company will either call the successful Bidder for signing of the agreement or send the Contract Form provided in the Bid Documents, along with the General & Special Conditions of Contract, Technical Specifications, Schedule of Rates incorporating all agreements agreed between the two parties.
- 36.2 The successful Bidder shall sign and date the contract and return it to the Company after receipt of LOA. Till the contract is signed, the LOA issued to the successful bidder shall remain binding amongst the two parties.
- 36.3 In the event of failure on the part of the successful Bidder to sign the contract, OIL reserves the right to terminate the LOA issued to the successful Bidder and invoke the Performance Security if submitted by the successful Bidder. The bidder will be suspended for the period of two years. This suspension of two years shall be automatic without conducting any enquiry.

- 37.0 CREDIT FACILITY:** Bidders should indicate clearly in the Bid about availability of any credit facility inclusive of Government to Government credits indicating the applicable terms and conditions of such credit.

38.0 LOCAL CONDITIONS:

It is imperative for each Bidder to be fully informed themselves of all Indian as well as local conditions, factors and legislation which may have any effect on the execution of the work covered under the Bidding Document. The bidders shall be deemed, prior to submitting their bids to have satisfied themselves of all the aspects covering the nature of the work as stipulated in the Bidding Document and obtain for themselves all necessary information as to the risks, contingencies and all other circumstances, which may influence or affect the various obligations under the Contract.

No request will be considered for clarifications from the Company (OIL) regarding such conditions, factors and legislation. It is understood and agreed that such conditions, factors and legislation have been properly investigated and considered by the Bidders while submitting the Bids. Failure to do so shall not relieve the Bidders from responsibility to estimate properly the cost of performing the work within the provided timeframe. Company (OIL) will assume no responsibility for any understandings or representations concerning conditions made by any of their officers prior to award of the Contract. Company (OIL) shall not permit any Changes to the time schedule of the Contract or any financial adjustments arising from the Bidder's lack of knowledge and its effect on the cost of execution of the Contract.

39.0 SPECIFICATIONS: Before submission of Bids, Bidders are requested to make themselves fully conversant with all Conditions of the Bid Document and other relevant information related to the works/services to be executed under the contract.

40.0 GOODS AND SERVICES TAX:

40.1 In view of **GST** Implementation from 1st July 2017, all taxes and duties including Excise Duty, CST/VAT, Service tax, Entry Tax and other indirect taxes and duties have been submerged in GST. Accordingly, reference of Excise Duty, Service Tax, VAT, Sales Tax, Entry Tax or any other form of indirect tax except of **GST** mentioned in the bidding document shall be ignored.

Bidders are required to submit copy of the GST Registration Certificate while submitting the bids wherever **GST** (CGST & SGST/UTGST or IGST) is applicable.

40.2 Bidder should also mention the **Harmonised System of Nomenclature (HSN) and Service Accounting Codes (SAC)** at the designated place in the Price Bid Format.

40.3 Where the OIL is entitled to avail the input tax credit of GST:

OIL will reimburse the GST to the Supplier of Goods/Services (Service Provider) at actual against submission of Invoices as per format specified in rules/regulation of GST to enable OIL to claim input tax credit of GST paid. In case of any variation in the executed quantities, the amount on which the GST is applicable shall be modified in same proportion. Returns and details required to be filled under GST laws & rules should be timely filed by supplier with requisite details.

The input tax credit of **GST** quoted shall be considered for evaluation of bids, as per evaluation criteria of tender document.

40.4 Where the OIL is not entitled to avail/take the full input tax credit of GST:

OIL will reimburse GST to the Supplier of Goods/Services (Service Provider) at actual against submission of Invoices as per format specified in rules/regulation of GST subject to the ceiling amount of GST as quoted by the bidder. In case of any variation in the executed quantities (If directed and/or certified by the In-Charge) the ceiling amount on which GST is applicable will be modified on pro-rata basis.

The bids will be evaluated based on total price including GST.

40.5 It is the responsibility of the bidder to quote the correct GST rate. The classification of goods/services as per GST (Goods & Service Tax) Act should be correctly done by the contractor to ensure that input tax credit on GST (Goods & Service Tax) is not lost to the OIL on account of any error on the part of the contractor.

40.6 Further, it is the responsibility of the bidders to make all possible efforts to make their accounting/IT system GST compliant in order to ensure availability of Input Tax Credit (ITC) to Oil India Ltd.

40.7 GST liability, if any, on account of supply of free samples against any tender shall be to bidder's account.

- 40.8 In case the bidder is covered under Composition Scheme under GST laws, then bidder should quote the price inclusive of the GST (CGST & SGST/UTGST or IGST). Further, such bidder should mention “Cover under composition system” in column for GST (CGST & SGST/UTGST or IGST) of price schedule.
- 40.9 OIL will prefer to deal with registered supplier of goods/services under GST. Therefore, bidders are requested to get themselves registered under GST, if not registered yet. However, in case any unregistered bidder is submitting their bid, their prices will be loaded with applicable GST while evaluation of bid. Where OIL is entitled for input credit of GST, the same will be considered for evaluation of bid as per evaluation methodology of tender document.
- 40.10 Procurement of Specific Goods: Earlier, there is no tax incidence in case of import of specified goods (i.e. the goods covered under List-34 of Customs Notification no. 12/2012-Cus dated. 17.03.2012 as amended). Customs duty is not payable as per the policy. However, under GST regime, IGST Plus GST compensation cess (if applicable) would be leviable on such imports. Bidders should quote GST as inclusive considering IGST component for the imported Materials portion while quoting their prices on destination basis. However, GST rate to be specified in the price bid format.
- 40.11 The Supplier of Goods/Services may note the Anti-profiteering Clause (Clause No. 12.5) of Part-I GCC and quote their prices accordingly.
- 40.12 In case the GST rating of bidder on the GST portal/Govt. official website is negative/black listed, then the bid may be rejected by OIL.
- 41.0** OIL now looks forward to your active participation in the IFB.

Thanking you,
Yours faithfully,
OIL INDIA LIMITED

(RITESH KUMAR)
SR. OFFICER-CONTRACTS(C)
For **GM (CONTRACTS) (HoD)**
For **RESIDENT CHIEF EXECUTIVE**

WORKS CONTRACT**GENERAL CONDITIONS OF CONTRACT (GCC)****1.0 APPLICABILITY, DEFINITION & INTERPRETATION:****1.1 Applicability**

All clauses in the General Conditions of Contract [GCC] shall apply to all transactions except as otherwise stated in the Special Conditions of Contract [SCC] and/or BEC-BRC. Furthermore, in the event if there is any conflict between the Principal text of the Agreement and the Appendixes, the Principal text will prevail.

1.2 Definition & Interpretation

In the contract (as hereinafter defined) the following words and expressions shall have the meaning hereby assigned to them except where the context otherwise requires:

1.2.1 COMPANY/OIL/Operator:

Shall mean Oil India Limited [OIL] a public sector undertaking, incorporated under COMPANY's Act 1956 having its registered office at Duliajan-786602, Assam, India and includes its successor and permitted assigns.

1.2.2 CONTRACTOR:

Shall mean the person or persons, firm or COMPANY or corporation incorporated in India or abroad, who has been awarded with the contract and includes contractor's legal representatives, his successors and permitted assigns.

1.2.3 Contract:

Shall mean a written agreement between the COMPANY and the CONTRACTOR for execution of the services/works including all contract documents and subsequent amendments, if any.

1.2.4 Site:

Shall mean the place in which the operations/services are to be carried out or places approved by OIL for the purposes of the CONTRACT together with any other places designated in the CONTRACT as forming part of the site.

1.2.5 COMPANY's Site Representative/Engineer:

Shall mean the person or the persons appointed by the COMPANY from time to time to act on its behalf at the site for overall co- ordination, supervision and project management at site.

1.2.6 Sub-Contract:

Shall mean order/ contract placed by the CONTRACTOR for any portion of the CONTRACT or work sublet with necessary written consent of COMPANY on third party. Such sub-letting shall not relieve the CONTRACTOR from any obligation, duty or responsibility under the CONTRACT.

1.2.7 Sub-Contractor:

Shall mean any person or firm or COMPANY (other than CONTRACTOR) to whom any part of the work has been entrusted by CONTRACTOR, with written consent of OIL or the persons appointed by OIL, successors and permitted assigns of such persons, firm or COMPANY.

1.2.8 Contractor's Representative:

Shall mean such person/or persons duly appointed representative at the site and base as the CONTRACTOR may designate in writing to the COMPANY as having authority to act for the CONTRACTOR in matters affecting the work and to provide the requisite services.

1.2.9 Contract Price/Value:

Shall mean the sum accepted or the sum calculated in accordance with the rates accepted in tender and/or the contract rates as payable to the CONTRACTOR for the entire execution and completion of the services/works, including amendments/modification/change order issued by the COMPANY.

1.2.10 Firm price:

The prices will remain unchanged, except for statutory changes, during currency of the CONTRACT unless specifically agreed to in writing by COMPANY.

1.2.11 Service/Works/Operations:

Shall mean and include all items and things to be supplied/done and all work /Service to be performed by the CONTRACTOR as specified in the Scope of Work under this CONTRACT and shall also include all extra, additional, altered or substituted works/services as required for the purpose of successful execution of the Contract.

1.2.12 Equipment/Materials/Goods :

Shall mean and include any equipment, machinery, instruments, stores, goods which CONTRACTOR is required to provide to the COMPANY for/under the CONTRACT and amendments thereto.

1.2.13 Drawings:

Shall mean and include all Engineering sketches, general arrangements/ layout drawings, sectional plans, all elevations, photographs, etc. related to the CONTRACT together with modification and revision thereto.

1.2.14 Specifications:

Means and includes all technical specifications, provision attached and referred to in the tender/contract document regarding method and manner of performing the services and qualities of the service/materials to be provided under the contract and also as modified by the COMPANY/its site representative during the execution of contract in the best interest of service.

1.2.15 Engineer In-charge (EIC):

Shall mean the person designated from time to time by the COMPANY and shall include those who are expressly authorized by the COMPANY to act for and on its behalf for operation of the contract.

1.2.16 Inspectors:

Shall mean any person or outside Agency nominated by COMPANY to inspect equipment, materials and services, if any, in the CONTRACT (stage wise as well as final) as per the terms of the CONTRACT.

1.2.17 Tests:

Shall mean such process or processes to be carried out by the CONTRACTOR as are prescribed in the CONTRACT, considered necessary by the COMPANY or their representative to ascertain quality, workmanship, performance and efficiency of equipment or services thereof.

1.2.18 Approval:

Shall mean and include the written consent duly signed by COMPANY or their authorized official in respect of all documents, drawings or other particulars in relation to the CONTRACT

1.2.19 Day:

Shall mean a calendar day of twenty –four (24) consecutive hours beginning at 00:00 hours with reference to local time at the site.

1.2.20 Month:

Shall mean a calendar month as per Gregorian calendar.

1.2.21 Year:

Shall mean calendar year as per Gregorian calendar.

1.2.22 Working day:

Means any day which is not declared to be holiday by the COMPANY.

1.2.23 Bid/offer:

Shall mean the proposal/Offer along with supporting documents submitted by the bidder in response to the tender or enquiry in accordance with the terms of Tender or Enquiry, for consideration by COMPANY, prior to award of contract.

1.2.24 Guarantee:

Shall mean the period and other conditions governing the warranty/guarantee of the services as provided in the CONTRACT.

1.2.25 Mobilization:

Shall mean rendering the equipment fully manned and equipped as per CONTRACT and ready to begin work at site designated by the COMPANY and accepted by the COMPANY after inspection.

1.2.26 De-mobilization:

Shall mean the removal of all items forming part of the Mobilization from the site of the COMPANY and inspection and acceptance thereafter by the COMPANY including compliance of requirement in relation to re-export of imported equipment/materials under concessional duty scheme in accordance with relevant notification from Customs Authorities.

1.2.27 Willful Misconduct:

Shall mean intentional disregard of good and prudent standards of performance or proper conduct under the Contract with knowledge that it is likely to result in any injury to any person or persons or loss or damage of property of the Company or Third Party.

1.2.28 Gross Negligence:

Shall mean any act or failure to act (whether sole, joint or concurrent) by a person or entity which was intended to cause, or which was in reckless disregard of or unjustifiable indifference to, avoidable and harmful consequences such person or entity knew, or should have known, would result from such act or failure to act. Notwithstanding the foregoing, Gross negligence shall not include any action taken in good faith for the safeguard of life or property.

1.2.29 Criminal Negligence:

Shall mean that the crime happened negligently, there was duty of care upon the Person but inadvertently due to his negligence, the duty was breached, which causes harm to the people in the form of death or serious injury.

1.2.30 GST Legislations:

‘GST legislations’ means ‘any or all of the following legislations as may be applicable to the CONTRACTOR and OIL:

- (A) The Central Goods & Services Tax Act, 2017;
- (B) The Integrated Goods & Services Act, 2017;
- (C) The Union Territory Goods & Services Tax Act, 2017;
- (D) The respective State Goods & Service Tax Acts’
- (E) The Goods and Services (Compensation to States) Act, 2017
- (F) The Customs Act and the Customs Tariff Act.
- (G) Any other applicable Act related to GST

2.0 CONTRACT DOCUMENT:

2.1 Governing language: The governing language for the CONTRACT shall be English. All CONTRACT documents and all correspondence and communication to be given and all other documentation to be prepared and supplied under the CONTRACT shall be written in English and the CONTRACT shall be construed and interpreted

in accordance with English language.

2.2 Entire Agreement: The CONTRACT constitutes the entire agreement between OIL and the CONTRACTOR with respect to the subject matter of the CONTRACT and supersedes all communication, negotiations and agreement (whether written or oral) of the parties with respect thereto made prior to the date of this agreement, unless such communication(s) expressly forms part of the contract or included by reference.

2.3 Amendment in CONTRACT: No Amendment of the Contract shall be valid unless it is in writing, is dated, expressly refers to the Contract, and is signed by a duly authorized representative of each party thereto. OIL shall not be bound by any printed conditions, provisions in the CONTRACTOR's BID, forms of acknowledgement of CONTRACT, invoice and other documents which purport to impose any condition at variance with or supplement to CONTRACT.

3.0 WAIVERS AND AMENDMENTS:

3.1 Waivers: It is fully understood and agreed that none of the terms and conditions of this contract shall be deemed waived by either party unless such waiver is executed in writing only by the duly authorized representatives of both the parties. The failure of either party to execute any right shall not act as a waiver of such right by such party.

3.2 Change Program: It is agreed that CONTRACTOR shall carry out work in accordance with the completion program (e.g. Drilling programme) to be furnished by the COMPANY, which may be changed from time to time by reasonable modifications in the program as COMPANY sees fit. COMPANY's instruction in this regard shall be final and binding.

4.0 CONTRACT TIMELINE:

4.1 Effective Date of Contract: The contract shall become effective as of the date COMPANY notifies the CONTRACTOR in writing that it has been awarded the contract. This date of issuance of Letter of Award (LOA) by the COMPANY will be the Effective Date of Contract. All terms and conditions of the contract shall come into force with the date of issuance of LOA.

4.2 Date of Commencement of Operation:

The date on which the mobilization is completed in all respects and CONTRACTOR is ready to commence operation as per the contract provision [Certified by the COMPANY's representative] will be treated as the date of Commencement of Operation.

4.3 Duration of the contract:

The contract shall be valid for a period as defined in the LOA and Special Conditions of Contract [SCC].

5.0 SCOPE OF WORK/CONTRACT:

Scope of the CONTRACT shall be as defined in the CONTRACT, specifications, drawings and Appendices.

6.0 GENERAL OBLIGATION OF CONTRACTOR:

CONTRACTOR shall, in accordance with and subject to the terms and conditions of this Contract:

- 6.1** Perform the work described in the Terms of Reference/Scope of Work. The CONTRACTOR shall execute the work with professional competence and in an efficient and workman like manner.
- 6.2** Except as otherwise provided in the Terms of Reference and the special Conditions of the contract, employ all labours/personnel as required to perform the work.
- 6.3** Perform all other obligations, work and services which are required by the terms of this contract or which reasonably can be implied from such terms as being necessary for the successful and timely completion of the work.
- 6.4** Comply with all applicable statutory obligations specified in the contract.
- 6.5** CONTRACTOR shall be deemed to have satisfied himself before submitting their bid as to the correctness and sufficiency of its bid for the services required and of the rates and prices quoted, which rates and prices shall, except insofar as otherwise provided, cover all its obligations under the contract.
- 6.6** CONTRACTOR shall be deemed, prior to submitting their bids, to have satisfied themselves about the weather conditions, working culture in the area, socio-political environment, safety & security aspects, law & order situation and law of the land, and obtain for themselves all necessary information as to the risks, contingencies and all other circumstances, which may influence or affect the various obligations under the Contract.
- 6.7** CONTRACTOR shall give or provide all necessary supervision during the performance of the services and as long thereafter within the warranty period as COMPANY may consider necessary for the proper fulfilling of CONTRACTOR's obligations under the contract.

7.0 GENERAL OBLIGATION OF COMPANY:

COMPANY shall, in accordance with and subject to the terms and conditions of this contract:

- 7.1** Pay CONTRACTOR in accordance with terms and conditions of the contract.
- 7.2** Allow CONTRACTOR access, subject to normal security and safety procedures, to all areas as required for orderly performance of the work as specified in the Scope of Works of the contract or work connected therewith.
- 7.3** Perform all other obligations required of COMPANY by the terms of this contract.

8.0 DUTIES AND POWER /AUTHORITY:**8.1 OIL's site representative/engineer:**

The duties and authorities of OIL's site representative/engineer are to act on behalf of OIL for:

- i. Overall supervision, co-ordination and Project Management at site

- ii. Proper and optimum utilization of equipment and services.
- iii. Monitoring of performance and progress
- iv. Commenting/ countersigning on reports made by the CONTRACTOR's representative at site in respect of works, receipts, consumption etc. after satisfying himself with the facts of the respective cases.
- v. He shall have the authority, but not obligation at all times and any time to inspect/test/examine/ verify any equipment machinery, instruments, tools, materials, personnel, procedures and reports etc. directly or indirectly pertaining to the execution of the work. However this shall not construe to imply an acceptance by the inspector.

Hence, the overall responsibility of quality of work shall rest solely with the CONTRACTOR.

- vi. Each and every document emerging from site in support of any claim by the CONTRACTOR has to have the countersignature/ comments of the OIL's representative/engineer without which no claim shall be entertained by the OIL.

8.2 CONTRACTOR's representative:

- (a) The CONTRACTOR's representative shall have all the powers requisite for the performance of the Service/Works, subject to holding due authorisation from the CONTRACTOR.
- (b) Representative(s) shall liaise with OIL's representative/engineer for the proper co-ordination and timely completion of the works and on any matter pertaining to the works.
- (c) Representative(s) shall extend full co-operation to OIL's representative/inspector/engineer in the manner required by them for supervision/inspection/observation of equipment, material, procedures, performance, reports and records pertaining to works.
- (d) To have complete charge of CONTRACTOR's personnel engaged in the performance of the work and to ensure compliance of rules and regulations and safety practice.

9.0 Personnel to be deployed by contractor:

CONTRACTOR warrants that it shall provide competent, qualified and sufficiently experienced personnel to perform the work correctly and efficiently.

- 9.1** The CONTRACTOR should ensure that their personnel observe all statutory safety requirement including those prescribed by the COMPANY. Upon COMPANY's written request, CONTRACTOR, entirely at its own expense, shall remove immediately any personnel of the CONTRACTOR determined by the COMPANY to be unsuitable and shall promptly replace such personnel with personnel acceptable to the COMPANY. Replacement personnel should be mobilized within 15 days from the date of issuance of notice without affecting the operation of the COMPANY.

- 9.2** The CONTRACTOR shall be solely responsible throughout the period of the contract for providing all requirements of their personnel including but not limited

to, their transportation to & fro from Duliajan/field site, enroute/ local boarding, lodging, personal protective gear & medical attention etc. COMPANY shall have no responsibility or liability in this regard.

9.3 However, COMPANY shall provide available medical assistance/facilities to CONTRACTOR's Personnel in case of emergency at its own establishment on chargeable basis.

9.4 CONTRACTOR's key personnel shall be fluent in English language (both writing and speaking).

10.0 PERFORMANCE SECURITY:

10.1 On receipt of notification of award from the COMPANY, the CONTRACTOR shall furnish the Performance Security to COMPANY within 15 (fifteen) days from the date of issue of LOA for an amount specified in the Forwarding Letter and Letter of Award (LOA) as per Proforma-Form and must be in the form of a Bank Draft/ Cashier's cheque/Banker's cheque*/NEFT/RTGS/Electronic fund transfer to designated account of OIL# or Fixed Deposit Receipt (account OIL INDIA LIMITED) or irrevocable Bank Guarantee or irrevocable Letter of Credit (LC) from:

a. Any schedule Indian Bank or Any Branch of an International bank situated in India and registered with Reserve Bank of India as scheduled foreign bank in case of domestic CONTRACTOR/service provider.

OR

b. Any scheduled bank in India or from International bank who has its branch in India registered with Reserve Bank of India, in case of foreign CONTRACTOR/service provider.

OR

c. Any foreign Bank which is not a Scheduled Bank in India, provided the Bank Guarantee issued by such Bank is counter-guaranteed by any Branch situated in India of any Scheduled Bank incorporated in India.

Note: Bank Guarantee issued by a Scheduled Bank of India at the request of some other Non-Schedule Bank of India shall not be acceptable.

10.2 Bank Guarantee issued by a Bank, amongst others, must contain the following particulars of such bank:

Full address

Branch Code

Code Nos. of the authorized signatory with full name and designation.

Phone Nos.

Fax Nos.

E-mail address.

10.3 The domestic CONTRACTOR/service provider(s) will have to submit the Bank Guarantee from any of the scheduled banks and on non- judicial stamp paper of requisite value as per the Indian Stamp Act, purchased in the name of the issuing banker.

10.4 The foreign CONTRACTOR/service provider(s) will submit the Bank Guarantee from Banks of Indian origin situated in their country. In case no such bank of Indian origin is situated in their country, the Bank Guarantee may be submitted

from the bankers as specified above.

- 10.5** The Performance Security shall be denominated in the currency of the contract.
- 10.6** The Performance Security specified above must be valid for the entire duration of the Contract and claim period should be valid for a minimum of 03 (three) months beyond the contract period. The Performance Security will be discharged by COMPANY not later than 30 days following its expiry of claim period. In the event of any extension of the Contract period, Bank Guarantee should be extended by CONTRACTOR by the period equivalent to the extended period.
- 10.7** The Performance Security shall be encashed by COMPANY on account of CONTRACTOR's failure to fulfil its obligations under the Contract and/or non-performance/un-satisfactory performance of the Contractor. Company shall not be required to proof any loss or damage on account of Contractor's non-performance/un-satisfactory performance.
- 10.8** The Performance Security will not accrue any interest during its period of validity or extended validity.
- 10.9** Failure of the successful Bidder to comply with the requirements of clause 10.0 shall constitute sufficient grounds for annulment of the award. In such an eventuality, action will be initiated as per the Banning Policy of OIL in vogue.

Subject to credit in OIL's account within prescribed time

* The validity of Bank Draft/Cashier's/Banker's cheque (as applicable) should not be less than 3 months.

In the event CONTRACTOR fails to honour any of the commitments entered into under this agreement, and /or in the event of termination of the contract under provisions of Integrity Pact and /or in respect of any amount due from the CONTRACTOR to OIL, OIL shall have unconditional option under the guarantee to invoke the above bank guarantee and claim the amount from the bank. The bank shall be obliged to pay the amount to OIL on demand.

11.0 SIGNING OF CONTRACT:

- 11.1** The successful bidder is required to sign a formal detailed contract with OIL within a maximum period of 60 days of date of LOA. Until the contract is signed, the LOA **as well as GCC & SCC as prescribed in the Tender**, shall remain binding amongst the two parties. In the event of failure on the part of the successful Bidder to sign the contract, OIL reserves the right to terminate the LOA issued to the successful Bidder and invoke the Performance Security if submitted by the successful Bidder. Such CONTRACTOR shall be put on holiday as per the Banning Policy of OIL [available at www.oil-india.in].

12.0 CLAIMS, TAXES & DUTIES:

- 12.1 Claims:** CONTRACTOR agrees to pay all claims, taxes and fees for equipment, labour, materials, services and supplies to be furnished by it hereunder and agrees to allow no lien or charge resulting from such claims to be fixed upon any property of COMPANY. COMPANY may, at its option, pay and discharge any liens or overdue charges for CONTRACTOR's equipment, labour, materials, services and supplies under this CONTRACT and may thereupon deduct the amount or

amounts so paid from any sum due, or thereafter become due, to CONTRACTOR hereunder.

12.2 Notice of claims: CONTRACTOR or COMPANY, as the case may be, shall promptly give the other, notice in writing of any claim made or proceeding commenced for which that party is entitled to indemnification under the CONTRACT. Each party shall confer with the other concerning the defense of any such claims or proceeding, shall permit the other to be represented by counsel in defense thereof, and shall not affect settlement of or compromise any such claim or proceeding without the other's written consent.

12.3 Taxes:

12.3.1 CONTRACTOR, unless specified otherwise in the CONTRACT, shall bear all tax liabilities, duties, Govt. levies etc. including GST and customs duty, Corporate and personnel taxes levied or imposed on the CONTRACTOR on account of payments received by it from the COMPANY for the work done under this CONTRACT. It shall be the responsibility of CONTRACTOR to submit to the concerned Indian authorities, the returns and all other concerned documents required for this purpose and to comply in all respects with the requirements of the laws in this regard, in time.

12.3.2 Tax levied on CONTRACTOR as per the provisions of Indian Income Tax Act and any other enactment/rules on income derived/payments received under the contract will be on CONTRACTOR's account.

12.3.3 CONTRACTOR shall be responsible for payment of personal taxes, if any, for all the personnel deployed in India by CONTRACTOR.

12.3.4 The CONTRACTOR shall furnish to the COMPANY, if and when called upon to do so, relevant statement of accounts or any other information pertaining to work done under the contract for submitting the same to the Tax authorities, on specific request from them in accordance with provisions under the law. CONTRACTOR shall be responsible for preparing and filing the return of income etc. within the prescribed time limit to the appropriate authority.

12.3.5 Prior to start of operations under the contract, the CONTRACTOR shall furnish the COMPANY with the necessary documents, as asked for by the COMPANY and/ or any other information pertaining to the contract, which may be required to be submitted to the Income Tax authorities at the time of obtaining "No Objection Certificate" for releasing payments to the CONTRACTOR.

12.3.6 Corporate income tax will be deducted at source from the invoice at the specified rate of income tax as per the provisions of Indian Income Tax Act as may be in force from time to time and COMPANY will issue TDS Certificate to the CONTRACTOR as per the provisions of Income Tax Act.

12.3.7 Corporate and personnel taxes on CONTRACTOR shall be the liability of the CONTRACTOR and the COMPANY shall not assume any responsibility on this account.

12.3.8 All local taxes, levies and duties, sales tax, octroi, etc. on purchases and sales made by CONTRACTOR shall be borne by the CONTRACTOR.

12.3.9 CONTRACTOR shall provide all the necessary compliances/ invoice/documents

for enabling OIL to avail Input tax credit benefits in respect of the payments of GST which are payable against the CONTRACT. The CONTRACTOR should provide tax invoice issued under GST legislations for the goods and Services (indicating GST). Payment towards the components of GST shall be released by OIL only against appropriate documents i.e.: Tax Invoice/Bill of entry for availing input tax credit (as applicable).

12.3.10 The tax invoices as per above provisions should contain all the particulars as required under the invoicing rules under the GST legislations, including, but not limited to the following:

- i. Name, Address and the GST Registration Number (under the relevant Tax Rules) of the Service Provider (CONTRACTOR)
- ii. Name and Address and GST Registration Number of the Service Receiver (Address of OIL)
- iii. Description, Classification and Value of taxable service/goods and the amount of applicable tax (CGST, SGST, IGST, UTGST and cess)

12.3.11 In case of imported goods, CONTRACTOR/supplier is required to provide original Bill of Entry or copy of Bill of Entry duly attested by Custom authority.

12.3.12 The CONTRACTOR should mention the Place of supply in the invoice raised under GST Law.

12.3.13 OIL would not accept any invoice without its GSTIN mentioned on the invoice

Note: CONTRACTOR who is under composition levy of the GST legislation would raise Bill of supply instead of Tax invoice, which will have GSTIN of supplier as well as OIL.

12.4 Goods and Services Tax:

12.4.1 "GST" shall mean Goods and Services Tax charged on the supply of material(s) and services. The term "GST" shall be construed to include the Integrated Goods and Services Tax (hereinafter referred to as "IGST") or Central Goods and Services Tax (hereinafter referred to as "CGST") or State Goods and Services Tax (hereinafter referred to as "SGST") or Union Territory Goods and Services Tax (hereinafter referred to as "UTGST") depending upon the import/interstate or intrastate supplies, as the case may be. It shall also mean GST compensation Cess, if applicable.

12.4.2 Where the OIL is entitled to avail the input tax credit of GST:

OIL will reimburse the GST to the Supplier of Goods/Services (Service Provider) at actual against submission of Invoices as per format specified in rules/ regulation of GST to enable OIL to claim input tax credit of GST paid. In case of any variation in the executed quantities, the amount on which the GST is applicable shall be modified in same proportion. Returns and details required to be filled under GST laws & rules should be timely filed by supplier with requisite details.

12.4.3 Where the OIL is not entitled to avail/take the full input tax credit of GST:

OIL will reimburse GST to the Supplier of Goods/Services (Service Provider) at actual against submission of Invoices as per format specified in rules/ regulation

of GST subject to the ceiling amount of GST as quoted by the bidder. In case of any variation in the executed quantities (If directed and/or certified by the In-Charge) the ceiling amount on which GST is applicable will be modified on pro-rata basis.

- 12.4.4** The CONTRACTOR will be under obligation for charging correct rate of tax as prescribed under the respective tax laws. Further the CONTRACTOR shall avail and pass on benefits of all exemptions/concessions available under tax laws. Any error of interpretation of applicability of taxes/ duties by the CONTRACTOR shall be to CONTRACTOR's account.
- 12.4.5** In case of statutory variation in GST, other than due to change in turnover, payable on the contract value during contract period, the Supplier of Goods/ Services (Service Provider) shall submit a copy of the 'Government Notification' to evidence the rate as applicable on the Bid due date and on the date of revision.
- 12.4.6** Beyond the contract period, in case OIL is not entitled for input tax credit of GST, then any increase in the rate of GST beyond the contractual delivery period shall be to Service provider's account whereas any decrease in the rate GST shall be passed on to the OIL.
- 12.4.7** Beyond the contract period, in case OIL is entitled for input tax credit of GST, then statutory variation in applicable GST on supply and on incidental services, shall be to OIL's account.
- 12.4.8** Claim for payment of GST/ Statutory variation, should be raised within two [02] months from the date of issue of 'Government Notification' for payment of differential (in %) GST, otherwise claim in respect of above shall not be entertained for payment of arrears.
- 12.4.9** The base date for the purpose of applying statutory variation shall be the Bid Opening Date.
- 12.4.10** The CONTRACTOR will be liable to ensure to have registered with the respective tax authorities, wherever applicable and to submit self- attested copy of such registration certificate(s) and the CONTRACTOR will be responsible for procurement of material in its own registration (GSTIN) and also to issue its own Road Permit/ E-way Bill, if applicable etc.

12.5 Anti-profiteering clause

- 12.5.1** As per Clause 171 of GST Act it is mandatory to pass on the benefit due to reduction in rate of tax or from input tax credit to the consumer by way of commensurate reduction in prices.
- 12.5.2** In case rating of Contractor is negative/black listed after award of work for supply of goods/services, then OIL shall not be obligated or liable to pay or reimburse GST to such vendor/Contractor and shall also be entitled to deduct/recover such GST along with all penalties/interest, if any, incurred by OIL.

13.0 CUSTOMS DUTY, IF APPLICABLE:

- 13.1.1** CONTRACTOR shall be responsible to import the equipment/tools/spares/ consumables etc. required for execution of the contract. The CONTRACTOR shall undertake to complete all the formalities as required under the Customs

Act/Foreign Trade Policy (FTP) and indemnify OIL from all the liabilities of Customs in this regard.

13.1.2 CONTRACTOR will be solely responsible for payment of all applicable Customs Duty and to comply all Rules and Regulations. Total Contract Price/Value is inclusive of all Customs Duty, if not mentioned otherwise elsewhere in the Contract.

13.1.3 Above clause is to be read with Customs Duty Clause in SCC, if any.

14.0 INSURANCE:

14.1 CONTRACTOR shall at his own expense arrange secure and maintain insurance with reputed insurance companies to the satisfaction of the Company as follows:

Contractor at his cost shall arrange, secure and maintain insurance as may be necessary and to its full value for all such amounts to protect the works in progress from time to time and the interest of Company against all risks as detailed herein. The form and the limit of such insurance, as defined here in together with the under works thereof in each case should be as acceptable to the Company. However, irrespective of work acceptance the responsibility to maintain adequate insurance coverage at all times during the period of Contract shall be that of Contractor alone. Contractor's failure in this regard shall not relieve him of any of his responsibilities & obligations under Contract. All costs on account of insurance liabilities covered under Contract will be to Contractor's account and will be included in Value of Contract. However, the Company may from time to time, during the currency of the Contract, ask the Contractor in writing to limit the insurance coverage risk and in such a case, the parties to the Contract will agree for a mutual settlement, for reduction in value of Contract to the extent of reduced premium amounts. Contractor shall cover insurance with Indian Insurance Companies.

14.2 Any deductible set forth in any of the above insurance shall be borne by Contractor.

14.3 CONTRACTOR shall require all of his sub-Contractor to provide such of the foregoing insurance coverage as Contractor is obliged to provide under this Contract and inform the Company about the coverage prior to the commencement of agreements with its sub-Contractors.

14.4 All insurance taken out by Contractor or their sub-contractor shall be endorsed to provide that the underwriters waive their rights of recourse on the Company and to the extent of the liabilities assumed by Contractor under this Contract.

14.5 Certificate of Insurance:

Before commencing performance of the CONTRACT, CONTRACTOR shall furnish OIL with certificates of insurance indicating:

- a) Kinds and amounts of insurance as required herein
- b) Details of coverage
- c) Insurance corporation or companies carrying the aforesaid coverage
- d) Effective and expiry dates of policies
- e) That OIL shall be given thirty (30) days written advance notice of any material change in the policy

- f) Waiver of subrogation endorsement has been attached to all policies and
- g) The territorial limits of all policies.

14.6 Contractor shall also inform the Company at least 60 days in advance regarding the expiry cancellation and/or changes in any of such documents & ensure revalidation/renewal, etc., as may be necessary well in time.

14.7 If any of the above policy expire or/are cancelled during the term of this CONTRACT and CONTRACTOR fails for any reason to renew such policies, OIL in no case shall be liable for any loss/damage occurred during the term when the policy is not effective. Furthermore, a penal interest @ 1% of the Total contract value shall be charged towards not fulfilling of the contractual obligations. Notwithstanding above, should there be a lapse in any insurance required to be taken by the Contractor for any reason whatsoever, loss/damage claims resulting therefrom shall be to the sole account of Contractor.

14.8 Contractor on demand from Company shall furnish the Insurance Policy having detail terms and conditions, with respect to any Certificate of Insurance submitted to the Company.

CONTRACTOR shall, at his own expense, arrange appropriate comprehensive insurance to cover all risks assumed by the CONTRACTOR under this CONTRACT in respect of CONTRACTOR's equipment, tools and any other belongings of the CONTRACTOR and its personnel as well deputed under this CONTRACT during the entire period of their engagement in connection with this CONTRACT including extensions if any. The CONTRACTOR shall also carry adequate insurance cover against damage/loss to third party person/property. OIL will have no liability on this account.

14.9 Principal Assured:

The following are to be included as Principal Assured(s) in the Insurance Policies (except in case of Workmen's Compensation/Employer's Liability insurance):

"Oil India Limited, and CONTRACTOR's name (as appearing in the Contract/LOA)"

14.10 Waiver of subrogation:

All insurance policies of the CONTRACTOR with respect to the operations conducted hereunder as set forth in clauses hereof, shall be endorsed by the underwriter in accordance with the following policy wording:

"The insurers hereby waive their rights of subrogation against Oil India Limited or any of their employees or their affiliates and assignees".

14.11 Deductible:

The CONTRACTOR shall take policy with minimum deductible as per IRDA prescribed for the policy(ies). That portion of any loss not covered by insurance provided for in this article solely by reason of deductible provision in such insurance policies shall be to the account of the CONTRACTOR.

14.12 Compliance with Sec 25(1), of "The General Insurance Business (Nationalization) Act 1972"

Section 25(1) of "The General Insurance Business (Nationalization) Act 1972" is
Page 14 of 38

reproduced below:

“No person shall take out or renew any policy of insurance in respect of any property in India or any ship or other vessel or aircraft registered in India with an insurer whose principal place of business is outside India save with the prior permission of the Central Government”.

The above requirement of aforesaid Act needs to be complied with by the CONTRACTOR wherever the aforesaid provisions of Act apply, and compliance confirmations submitted.

14.13 Loss Payee Clause:

The Insurance Policies should mention the following in Loss Payee Clause:

“In respect of Insurance claims in which OIL’s interest is involved, written consent of OIL will be required”.

14.14 On account payment to OIL in case of claim

In case any loss or damage happen and where OIL’s interest is involved, OIL reserves the right to recover the loss amount from the CONTRACTOR prior to final settlement of the claim.

14.15 CONTRACTOR shall require all of its SUB-CONTRACTORS to provide such of the foregoing insurance cover as the CONTRACTOR is obligated to provide under this CONTRACT.

14.16 CONTRACTOR shall at all time during the currency of the contract provide, pay for and maintain the following insurance amongst others:

- i) **Workman Compensation and/ Employers’ Liability Insurance:** Workmen's compensation and employer's liability insurance as required by the laws of the country of origin of the employee.
- ii) **Commercial General Liability Insurance:** Commercial General Public Liability Insurance covering liabilities including contractual liability for bodily injury, including death of persons, and liabilities for damage of property. This insurance must cover all operations of CONTRACTOR required to fulfil the provisions under this Contract.
- iii) **Comprehensive General Automotive Liability:** Automobile Public Liability Insurance covering owned, non-owned and hired automobiles used in the performance of the work hereunder, with bodily injury limits and property damage limits shall be governed by Indian Insurance Regulations.
- iv) **Carrier’s Legal Liability Insurance:** Carrier’s Legal Liability Insurance in respect of **all CONTRACTOR’s items** to be transported by the CONTRACTOR to the site of work, for physical loss or destruction of or damage to goods or merchandise, while in transit.
- v) **Public Liability Act Policy:** Public Liability Act Policy covering the statutory liability arising out of accidents occurring during the currency of the contract due to handling hazardous substances as provided in the Public Liability Insurance Act 1991 and the Rules framed there under.

- vi) **Pradhan Mantri Suraksha Bima Yojana (PMSBY) and Pradhan Mantri Jeevan Jyoti Bima Yojana (PMJJBY):** CONTRACTOR shall, ensure that all his/ its personnel deployed under this contract have obtained additional insurance coverage under the Pradhan Mantri Suraksha Bima Yojana (PMSBY) and Pradhan Mantri Jeevan Jyoti Bima Yojana (PMJJBY) through the participating banks and submit the proof of such insurance coverage to the satisfaction of OIL.
- vii) CONTRACTOR's equipment used for execution of the work hereunder shall have an insurance cover with a suitable limit (as per international standards).
- viii) **Any other insurance policy set forth in the SCC**

Note: An undertaking by the service provider has to be mandatorily provided during the Mobilization time that they have taken all the Insurance provisions as per the contract and as the Law and Insurance Regulation.

15.0 LIABILITY:

- 15.1** Except as otherwise expressly provided herein, neither COMPANY nor its servants, agents, nominees, CONTRACTORS, or sub- CONTRACTORS shall have any liability or responsibility whatsoever to whomsoever for loss of or damage to the equipment and/or loss of or damage to the property of the CONTRACTOR and/or their CONTRACTORS or sub-CONTRACTORS, irrespective of how such loss or damage is caused and even if caused by the negligence of COMPANY and/or its servants, agent, nominees, assignees, CONTRACTORS and sub-CONTRACTORS.
- 15.2** The CONTRACTOR shall protect, defend, indemnify and hold harmless COMPANY from and against such loss or damage and any suit, claim or expense resulting there from. Neither COMPANY nor its servants, agents, nominees, assignees, CONTRACTORS, sub-CONTRACTORS shall have any liability or responsibility whatsoever for injury to, illness, or death of any employee of the CONTRACTOR and/or of its CONTRACTORS or sub-CONTRACTOR irrespective of how such injury, illness or death is caused and even if caused by the negligence of COMPANY and/or its servants, agents nominees, assignees, CONTRACTORS and sub-CONTRACTORS. CONTRACTOR shall protect, defend, indemnify and hold harmless COMPANY from and against such liabilities and any suit, claim or expense resulting there from.
- 15.3** The CONTRACTOR hereby agrees to waive its right of recourse and further agrees to cause its underwriters to waive their right of subrogation against COMPANY and/or its underwriters, servants, agents, nominees, assignees, CONTRACTORS and sub- CONTRACTORS for loss or damage to the equipment of the CONTRACTOR and/or its sub-CONTRACTORS and/or their employees when such loss or damage or liabilities arises out of or in connection with the performance of the contract limited to the CONTRACTOR's liabilities agreed to under this Contract.
- 15.4** The CONTRACTOR hereby further agrees to waive its right of recourse and agrees to cause its underwriters to waive their right of subrogation against COMPANY and/or its underwriters, servants, agents, nominees, assignees, CONTRACTORS and sub-CONTRACTORS for injury to, illness or death of any employee of the CONTRACTOR and of its CONTRACTORS, sub-CONTRACTORS and/or their employees when such injury, illness or death arises out of or in connection with the performance of the contract limited to the CONTRACTOR's liabilities agreed to

under this Contract.

- 15.5** Except as otherwise expressly provided herein, neither CONTRACTOR nor its servants, agents, nominees, CONTRACTORS or sub- CONTRACTORS shall have any liability or responsibility whatsoever to whomsoever for loss of or damage to the equipment and/or loss or damage to the property of the COMPANY and/or their CONTRACTORS or sub-CONTRACTORS, irrespective of how such loss or damage is caused and even if caused by the negligence of CONTRACTOR and/or its servants, agents, nominees, assignees, CONTRACTORS and sub-CONTRACTORS. The COMPANY shall protect, defend, indemnify and hold harmless CONTRACTOR from and against such loss or damage and any suit, claim or expense resulting there from.
- 15.6** Except as otherwise expressly provided herein, neither CONTRACTOR nor its servants, agents, nominees, assignees, CONTRACTORS, sub- CONTRACTORS shall have any liability or responsibility whatsoever to whomsoever for injury or illness, or death of any employee of the COMPANY and/or of its CONTRACTORS or sub-CONTRACTORS irrespective of how such injury, illness or death is caused and even if caused by the negligence of CONTRACTOR and/or its servants, agents, nominees, assignees, CONTRACTORS and sub- CONTRACTORS. COMPANY shall protect, defend indemnify and hold harmless CONTRACTOR from and against such liabilities and any suit, claim or expense resulting there from.
- 15.7** The COMPANY agrees to waive its right of recourse and further agrees to cause its underwriters to waive their right of subrogation against CONTRACTOR and/or its underwriters, servants, agents, nominees, assignees, CONTRACTORS and sub-CONTRACTORS for loss or damage to the equipment of COMPANY and/or its CONTRACTORS or sub-CONTRACTORS when such loss or damage or liabilities arises out of or in connection with the performance of the contract.
- 15.8** The COMPANY hereby further agrees to waive its right of recourse and agrees to cause it underwriters to waive their right of subrogation against CONTRACTOR and/or its underwriters, servants, agents, nominees, assignees, CONTRACTORS and sub- CONTRACTORS for injury to, illness or death of any employee of the COMPANY and of its CONTRACTORS, sub-CONTRACTORS and/or their employees when such injury, illness or death arises out of or in connection with the performance of the Contract.
- 16.0 LIMITATION OF LIABILITY:**
- a) Notwithstanding any other provisions herein to the contrary, except only in cases of Wilful misconduct and/or criminal acts and/or criminal negligence, neither the CONTRACTOR nor the COMPANY (OIL) shall be liable to the other, whether in Contract, tort, or otherwise, for any consequential loss or damage, loss of use, loss of production, or loss of profits or interest costs, provided however that this exclusion shall not apply to any obligation of the CONTRACTOR to pay Liquidated Damages to the COMPANY and/or COMPANY's right to forfeit the Performance Bank Guarantee(s) in terms of the contract.
- b) Notwithstanding any other provisions incorporated elsewhere in the contract, the aggregate liability of the CONTRACTOR in respect of this contract, whether under Contract, in tort or otherwise, shall not exceed 100% of the Contract Price (if not specified otherwise in SCC), provided however that this limitation shall not apply to the cost of repairing or replacing defective equipment by the CONTRACTOR, or

to any obligation of the CONTRACTOR to indemnify the COMPANY with respect to Intellectual Property Rights.

- c) COMPANY shall indemnify and keep indemnified CONTRACTOR harmless from and against any and all claims, costs, losses and liabilities in excess of the aggregate liability amount in terms of clause (b) above.

17.0 LIABILITY OF UNION GOVERNMENT OF INDIA:

It is expressly understood and agreed upon by and between CONTRACTOR and OIL INDIA LIMITED, and that OIL INDIA LIMITED is entering into this agreement solely on its own behalf and not on behalf of any other person or entity. In particular, it is expressly understood and agreed that Union of India is not a party to this agreement and has no liabilities, obligations or rights, whatsoever hereunder. It is expressly understood and agreed that OIL INDIA LIMITED is an independent legal entity with power and authority to enter into contracts solely on its own behalf under the applicable laws of India and general principles of the Contract law. The bidder/ CONTRACTOR expressly agrees, acknowledges and understands that OIL INDIA LIMITED is not an agent, representative or delegate of the Union of India. It is further understood and agreed that Union of India is not and shall not be liable for any acts, omissions, commissions, breaches or other wrongs arising out of the contract. Accordingly, bidder/ CONTRACTOR hereby expressly waives, releases and foregoes any and all actions or claims, including cross claims, impleader claims or counter claims against the Union of India arising out of this contract and covenants not to sue the Union of India as to any manner, claim, cause of action or thing whatsoever arising of or under this agreement.

18.0 CONSEQUENTIAL DAMAGE:

Except as otherwise expressly provided, neither party shall be liable to the other for special, indirect or consequential damages resulting from or arising out of the contract, including but without limitation, to loss or profit or business interruptions, howsoever caused and regardless of whether such loss or damage was caused by the negligence (either sole or concurrent) of either party, its employees, agents or sub- CONTRACTORS.

19.0 RISK PURCHASE:

In the event, CONTRACTOR's failure to provide the services as per the Contractual scope, terms and conditions, COMPANY (OIL) reserves the right to hire the services from any other source at the CONTRACTOR's risk & cost and the difference in cost shall be borne by the CONTRACTOR. Further, OIL shall retain the right of forfeiture of Performance Bank Guarantee and any other action as deemed fit. In certain operational situations OIL reserves the right to take over the site including the service equipment at the risk and cost of the CONTRACTOR.

20.0 INDEMNITY AGREEMENT:

- 20.1** Except as provided hereof CONTRACTOR agrees to protect, defend, indemnify and hold COMPANY harmless from and against all claims, suits, demands and causes of action, liabilities, expenses, cost, liens and judgments of every kind and character, without limit, which may arise in favour of CONTRACTOR's employees, agents, CONTRACTORS and sub-CONTRACTORS or their employees or in favour of

any third party(is) on account of bodily injury or death, or damage to personnel/property as a result of the operations contemplated hereby, regardless of whether or not said claims, demands or causes of action arise out of the negligence or otherwise, in whole or in part or other faults.

- 20.2** Except as provided hereof COMPANY agrees to protect, defend, indemnify and hold CONTRACTOR harmless from and against all claims, suits, demands and causes of action, liabilities, expenses, cost, liens and judgments of every kind and character, without limit, which may arise in favour of COMPANY's employees, agents, CONTRACTORS and sub-CONTRACTORS or their employees or in favour of any third party(is) on account of bodily injury or death, or damage to personnel/property as a result of the operations contemplated hereby, regardless of whether or not said claims, demands or causes of action arise out of the negligence or otherwise, in whole or in part or other faults.

21.0 INDEMNITY APPLICATION:

The indemnities given herein above, whether given by COMPANY or CONTRACTOR shall be without regard to fault or to the negligence of either party even though said loss, damage, liability, claim, demand, expense, cost or cause of action may be caused, occasioned by or contributed to by the negligence, either sole or concurrent of either party.

22.0 ROYALTY PATENTS:

Each party shall hold harmless and indemnify the other from and against all claim and proceedings for or on account of any patent rights, design, trade mark or other protected rights arising from any use of materials, equipment, processes, inventions and methods, which have not been imposed on the attending party by the terms of the contract or the specifications forming part thereof.

23.0 WARRANTY AND REMEDY OF DEFECTS:

- 23.1** CONTRACTOR warrants that they shall perform the work in a first class, workmanlike, and professional manner and in accordance with their highest degree of quality, efficiency and current state of the art technology/industry practices and in conformity with all specifications, standards and drawings set forth or referred to in the Terms of Reference and with instructions and guidance, which COMPANY may, from time to time, furnish to the CONTRACTOR.
- 23.2** Should COMPANY discover at any time during the tenure of the Contract or till the Unit/equipment/tools are demobilised from site or base camp (if applicable) that the work does not conform to the foregoing warranty, CONTRACTOR shall after receipt of notice from COMPANY, promptly perform any and all corrective work required to make the services conform to the Warranty. Such corrective Work shall be performed entirely at CONTRACTOR's own expenses. If such corrective Work is not performed within a reasonable time, the COMPANY, at its option may have such remedial Work performed by others and charge the cost thereof to CONTRACTOR subject to a maximum of the contract value payable for the defective work which needs corrective action which the CONTRACTOR must pay promptly. In case CONTRACTOR fails to perform remedial work, or pay promptly in respect thereof, the performance security shall be forfeited.

24.0 SUBCONTRACTING/ASSIGNMENT:

- 24.1** CONTRACTOR shall not subcontract, transfer or assign the contract, or any part under this contract, to any third party(ies). Except for the main services under this contract, CONTRACTOR may sub-contract the petty support services subject to COMPANY's prior written approval. However, CONTRACTOR shall be fully responsible for complete execution and performance of the services under the Contract.
- 24.2** Consequent upon of placement of contract, if successful bidder(s)(other than Micro/Small Enterprise) is procuring materials/services from their sub-vendor, who is a Micro or Small Enterprise registered with District Industry Centers or Khadi and Village Industries Commission or Khadi and Village Industries Board or Coir Board or National Small Industries Corporation or Directorate of Handicrafts and Handloom or any other body specified by Ministry of MSME with prior consent in writing of the purchasing authority/Engineer in Charge the details like Name, Registration No., Address, Contact No., details of material and value of procurement made, etc. of such enterprises shall be furnished by the CONTRACTOR at the time of submission of invoice/bill.

25.0 RECORDS, REPORTS AND INSPECTION:

The CONTRACTOR shall, at all times during the currency of the contract, permit the COMPANY and its authorized employees and representatives to inspect all the Work performed and to witness and check all the measurements and tests made in connection with the said work. The CONTRACTOR shall keep an authentic, accurate history and logs including safety records of each service item with major items consumed, which shall be open at all reasonable times for inspection by the COMPANY's designated representatives and its authorized employees. The CONTRACTOR shall provide the COMPANY's designated representatives with a daily written report, on form prescribed by the COMPANY showing details of operations during the preceding 24 hours and any other information related to the said services requested by the COMPANY whenever so requested. The CONTRACTOR shall not, without COMPANY's written consent allow any third person(s) access to the said information or give out to any third person information in connection therewith.

26.0 CONFIDENTIALITY, USE OF CONTRACT DOCUMENTS AND INFORMATION:

- 26.1** CONTRACTOR shall not, without COMPANY's prior written consent, disclose the contract, or any provision thereof, or any specification, plan, drawing pattern, sample or information furnished by or on behalf of COMPANY in connection therewith, to any person other than a person employed by CONTRACTOR in the performance of the contract. Disclosure to any such employed person shall be made in confidence and shall extend only, as may be necessary for purposes of such performance with prior permission from COMPANY. However, nothing hereinabove contained shall deprive the CONTRACTOR of the right to use or disclose any information which is:
- a) possessed by the CONTRACTOR, as evidenced by the CONTRACTOR's written records, before receipt thereof from the COMPANY which however the CONTRACTOR shall immediately inform to COMPANY ; or
 - b) required to be disclosed by the CONTRACTOR pursuant to an order of a court of

competent jurisdiction or other governmental agency having the power to order such disclosure, provided the CONTRACTOR uses its best efforts to provide timely notice to COMPANY of such order to permit COMPANY an opportunity to contest such order subject to prior permission from COMPANY.

- 26.2** CONTRACTOR shall not, without COMPANY's prior written consent, make use of any document or information except for purposes of performing the contract.
- 26.3** Any document supplied to the CONTRACTOR in relation to the contract other than the Contract itself remain the property of COMPANY and shall be returned (in all copies) to COMPANY on completion of CONTRACTOR's performance under the Contract if so required by COMPANY.
- 26.4** During the currency of the Contract, COMPANY and its employees, agents, other CONTRACTORS, sub-CONTRACTORS (of any tier) and their employees etc. may be exposed to certain confidential information and data of the CONTRACTOR. Such information and data held by the COMPANY, its employees, agents, other CONTRACTORS, sub-CONTRACTORS (of any tier) and their employees in the strictest Confidence and shall not be disclosed to any other party except on a need to know basis.

However, the above obligation shall not extend to information which:

- i) is, at the time of disclosure, known to the public which CONTRACTOR shall immediately inform COMPANY ;
- ii) is lawfully becomes at a later date known to the public through no fault of CONTRACTOR subject to CONTRACTOR's undertaking that no information has been divulged by them to the public;
- iii) is lawfully possessed by CONTRACTOR before receipt thereof from COMPANY which should be immediately informed to COMPANY;
- iv) is developed by CONTRACTOR independently of the information disclosed by COMPANY which should be shared with the COMPANY;
- v) CONTRACTOR is required to produce before competent authorities or by court order subject to prior permission from COMPANY;

27.0 REMUNERATION AND TERMS OF PAYMENT:

- 27.1** COMPANY shall pay to the CONTRACTOR during the term of the Contract the amount due from time to time calculated according to the rates of payment set and in accordance with other provisions hereof. No other payments shall be due from COMPANY unless specifically provided for in the Contract. All payments will be made in accordance with the terms hereinafter described.
- 27.2** Request for payment/part payment to third party i.e. other than the party on whom the contract has been awarded will not be entertained by OIL under any circumstances.
- 27.3** MANNER OF PAYMENT: All payments due by COMPANY to CONTRACTOR hereunder shall be made at CONTRACTOR's designated bank. Bank charges, if any will be on account of the CONTRACTOR.

- 27.4** Payment of any invoices shall not prejudice the right of COMPANY to question the validity of any charges therein, provided COMPANY within one year after the date of payment shall make and deliver to CONTRACTOR written notice of objection to any item or items the validity of which COMPANY questions.
- 27.5** INVOICES: Mobilization charges will be invoiced only upon completion of mobilization as certified by COMPANY representative and CONTRACTOR is ready at site for starting the services/ operation. Payment of mobilization charges shall be made within 45 days following the date of receipt of undisputed invoices by COMPANY.
- 27.6** CONTRACTOR shall send invoice to COMPANY on the day following the end of each month for all daily or monthly charges due to the CONTRACTOR.
- 27.7** CONTRACTOR will submit 02 (Two) sets of all invoices duly super scribed 'Original' and 'copy' as applicable to the COMPANY for processing payment. Separate invoices for the charges payable under the contract shall be submitted by the CONTRACTOR for foreign currency and Indian currency.
- 27.8** Payment of monthly invoices, if undisputed, shall be made within 30 days following the date of receipt of invoice by COMPANY.
- 27.9** COMPANY shall within 30 days of receipt of the invoice notify the CONTRACTOR of any item under dispute, specifying the reasons thereof, in which event, payment of the disputed amount may be withheld until settlement of the dispute, but payment shall be made of any undisputed portion on or before the due date. This will not prejudice the COMPANY's right to question the validity of the payment at a later date as envisaged in clause no. **27.4** above.
- 27.10** The acceptance by CONTRACTOR of part payment on any billing not paid on or before the due date shall not be deemed a waiver of CONTRACTOR's rights in any other billing, the payment of which may then or thereafter be due.
- 27.11** Payment of Final demobilization charges shall be made if applicable within 45 days on receipt of invoice by COMPANY accompanied by the following documents from the CONTRACTOR:
- a) Audited account up to completion of the Contract.
 - b) Tax audit report for the above period as required under the Indian Tax Laws.
 - c) Documentary evidence regarding the submission of returns and payment to taxes for the expatriate personnel engaged by the CONTRACTOR or by its sub-CONTRACTOR.
 - d) Proof of re-export of all items including the unutilized spares and consumables (excepting consumables consumed during the contract period) and also cancellation of re-export bond if any.
 - e) Any other documents as required by applicable Indian Laws.

In case, no demobilization charges are payable, the documents mentioned above will have to be submitted by the CONTRACTOR before release of the final payment by the COMPANY. A certificate from Chartered Accountant on (a), (b) & (c) above will suffice

27.12 CONTRACTOR shall maintain complete and correct records of all information on which CONTRACTOR's invoice are based upto 02 (two) years from the date of last invoice. Such records shall be required for making appropriate adjustments or payments by either party in case of subsequent audit query/objection.

28.0 PAYMENT OF COMMISSION/FEE/REMUNERATION OF INDIAN AGENT/CONSULTANT/REPRESENTATIVE/RETAINER/ASSOCIATE OF FOREIGN PRINCIPAL (APPLICABLE IN ICB TENDERS ONLY):

The Commission/Fee/remuneration of the Indian agent/consultant/associate/representative/retainer, if any, will be paid within 30 days of the payment of invoice made to the CONTRACTOR, The amount of commission/fee/remuneration as a percentage of invoice value as per contract provisions will be deducted by COMPANY/OIL from the monthly invoices of the CONTRACTOR and paid to the Indian agent/consultant/representative/retainer/associate.

29.0 DETAILS OF STATUTORY PAYMENTS LIKE EPF AND ESI, ETC:

Wherever applicable, the CONTRACTOR (including those engaging 'International Workers') shall have itself registered under Employees' Provident Fund and Miscellaneous Provisions Act, 1952 and Employees' State Insurance Act, 1948 and follow the relevant statutory provisions including Rules made there-under concerning contractual workers.

The CONTRACTOR shall be required to submit the following documents/details to the Corporation:

- (i) Copy of PF-ECR duly stamped by the designated Bank, alongwith a print of the digitally signed PDF data sheet of the ECR, as proof of payment, each month, details of this PDF data sheet shall be verified by the appropriate authority (i.e. Payment Making Authority) in the COMPANY from the official website of EPFO (<http://www.epfindia.gov.in>).
- (ii) (a) Copy of the online challan endorsed/stamped by the designated bank as proof of receipt of payment towards monthly contribution of ESI contribution.

(b) Copy of Return of contribution in respect of ESI for each contribution period of the six months i.e. for the contribution period ended 30th Sept and the contribution period ended 31st March.
- (iii) As an Annexure to each EPF-ECR and ESI Challan(s), CONTRACTOR shall also furnish the following Certificates:
 - 1) The furnished information is correct to the best of his knowledge.
 - 2) In case any discrepancies or irregularities is /are noticed in this undertaking, then OIL is free to inform the PF/ESIC Authorities.
 - 3) Before the completion of contract, CONTRACTOR shall serve one-month notice to all his contractual workers, informing that their services will be terminated.
 - 4) Within one month on completion/expiry of the contract, CONTRACTOR shall pay all the dues/ terminal dues such as leave with wages, bonus (if applicable), Gratuity (if applicable), to all his contractual workmen, failing which

CONTRACTOR's Bank Guarantee/ Security Deposit may be withheld by OIL.

COMPANY may verify the deposit of statutory contribution made by the CONTRACTORs with the EPFO/ESI authorities, where deemed necessary. However, before making payment of the last bill/invoice of the CONTRACTOR, the COMPANY may verify the details/status of the payment towards EPF/ESI made by the CONTRACTOR from the authorities/official website of EPF/ESI (i.e. <http://www.epfindia.gov.in> and <http://www.esic.in>). In case the information furnished by the CONTRACTOR is found to be incorrect the COMPANY shall take appropriate action against the CONTRACTOR in accordance with law.

The CONTRACTOR agrees and undertakes to indemnify OIL for any liabilities arising out of declarations made by him in future on violation or provisions of the EPF Act 1952 and ESI Act 1948.

30.0 TIMELY MOBILIZATION AND LIQUIDATED DAMAGES:

a) Time is the essence of this Contract. If the CONTRACTOR fails to mobilize and deploy the required manpower/equipment and/or fails to commence the operation within the period specified as specified under mobilization clause under SCC, OIL shall have, without prejudice to any other right or remedy in law or contract including sub clause (b) below, the right to terminate the contract.

b) If the contractor is unable to mobilize/deploy and commence the operation within the period specified in sub clause (a) above, it may request OIL for extension of the time with unconditionally agreeing for levy and recovery of LD. Upon receipt of such a request, OIL may at its discretion, extend the period of mobilization and shall recover from the CONTRACTOR, as an ascertained and agreed Liquidated Damages, a sum equivalent to @ 0.5% of contract value including mobilization cost, per week or part thereof of delay subject to maximum of 7.5% of the Contract Price.

c) The parties agree that the sum specified above is not a penalty but a genuine pre-estimate of the loss/damage which will be suffered by OIL on account of delay on the part of the CONTRACTOR and the said amount will be payable without proof of actual loss or damage caused by such delay.

d) LD will be calculated on the basis of Total Contract value [(if not specified otherwise in SCC] excluding duties and taxes, where such duties/taxes have been shown separately in the contract. However, the applicable GST on the LD shall have to be borne by the CONTRACTOR. Accordingly, the liquidated damages shall be recovered from the CONTRACTOR along with applicable GST.

31.0 FORCE MAJEURE:

In the event of either party being rendered unable by 'Force Majeure' to perform any obligation required to be performed by them under the contract, the relative obligation of the party affected by such 'Force Majeure' will stand suspended as provided herein. The term force majeure as employed herein shall mean Acts of God such as earthquake, hurricane, typhoon, flood, volcanic activity etc.; war (declared /undeclared); riot, revolts, rebellion, terrorism, sabotage by persons other than the CONTRACTOR's Personnel; fires, explosions, ionising radiation or contamination by radio-activity or noxious gas, if not caused by CONTRACTOR's fault; declared epidemic or disaster; acts and regulations of respective Govt. of the

two parties, namely the COMPANY and the CONTRACTOR and civil commotions, lockout not attributable to the CONTRACTOR.

Upon occurrence of such cause, the party claiming that it has been rendered unable as aforesaid thereby, shall notify the other party in writing within 72 (Seventy Two) hours of the alleged beginning and ending thereof, giving full particulars and satisfactory evidence in support of its claim.

Should 'force majeure' condition as stated above occurs and should the same be notified within 72 (Seventy two) hours after its occurrence the 'force majeure' rate (if specified in the SCC of the Contract) shall apply for the first 15 (fifteen) days for each such occasion.

Either party shall have the right to terminate the Contract if such 'force majeure' conditions continue beyond successive 60 (Sixty) days [or exclusively mentioned in the SCC of the Contract] with prior written notice of 15 days, provided termination of the Contract does not result into safety hazard to the life and property on account of withdrawal of operations or the operation is at critical stage. COMPANY shall have the absolute right to decide whether any safety hazard exists or operation is at critical position and decision of the COMPANY shall be binding upon the CONTRACTOR.

Should either party decide not to terminate the Contract even under such condition, no payment would apply after expiry of fifteen (15) days force majeure period. [or exclusively mentioned in the SCC of the Contract]

Time for performance of the relative obligation suspended by Force Majeure shall then stand extended by the period for which such cause lasts.

If however, relative obligation of the party affected by such 'Force Majeure' is limited to part of the obligation(s), the contract shall not be terminated and the parties shall continue to perform their respective obligations, which are not affected by the 'force majeure' condition, provided the obligations affected by the 'force majeure' do not preclude the parties in performing the obligations not affected by such conditions.

32.0 SET-OFF:

Any sum of money due and payable to the CONTRACTOR (including Performance Security refundable to them) under this or any other Contract, whether in progress or in future, may be appropriated by OIL and set-off against any claim of OIL (or such other person or persons contracting through OIL) for payment of a sum of money arising out of this contract or under any other contract made by the CONTRACTOR with OIL (or such other person or persons contracting through OIL).

33.0 WITHHOLDING:

COMPANY may withhold or nullify the whole or any part of the amount due to CONTRACTOR, after informing the CONTRACTOR of the reasons in writing, on account of subsequently discovered evidence in order to protect COMPANY from loss on account of:

33.1 For non-completion of jobs assigned as per Scope of Work/Terms of Reference.

- 33.2** Defective work not remedied by CONTRACTOR.
- 33.3** Claims by COMPANY's recognized sub-CONTRACTOR of CONTRACTOR or others filed or on the basis of reasonable evidence indicating probable filing of such claims against CONTRACTOR.
- 33.4** Failure of CONTRACTOR to pay or provide for the payment of salaries/ wages, contributions, taxes or enforced savings with-held from wages etc with respect to personnel engaged by the CONTRACTOR.
- 33.5** Failure of CONTRACTOR to pay the cost of removal of unnecessary debris, materials, tools, or machinery.
- 33.6** Any failure by CONTRACTOR to fully reimburse COMPANY under any of the indemnification provisions of this Contract. If, during the progress of the work CONTRACTOR shall allow any indebtedness to accrue for which CONTRACTOR, under any circumstances in the opinion of COMPANY, may be primarily or contingently liable or ultimately responsible and CONTRACTOR shall, within five days after demand is made by COMPANY, fail to pay and discharge such indebtedness, then COMPANY may during the period for which such indebtedness shall remain unpaid, with-hold from the amounts due to CONTRACTOR, a sum equal to the amount of such unpaid indebtedness.
- 33.7** Withholding will also be effected on account of the following:
- i) Order issued by a Court of Law or statutory authority in India.
 - ii) Income-tax deductible at source according to law prevalent from time to time in the country.
 - iii) Any obligation of CONTRACTOR which by any law prevalent from time to time to be discharged by COMPANY in the event of CONTRACTOR's failure to adhere to such laws.
 - iv) Any payment due from CONTRACTOR in respect of unauthorised imports.

When all the above grounds for withholding payments are removed, payment shall thereafter be made for amounts so with-held.

- 33.8** COMPANY reserves the right to disburse or deposit the amount so withheld to the concerned person(s) or agency or government authority, as the case may be, besides nullifying such amount on account of loss suffered by the COMPANY against **33.2, 33.3, 33.6 & 33.7** above.

34.0 APPLICABLE LAWS:

The Contract shall be deemed to be a Contract made under, governed by and construed in accordance with the laws of India for the time being in force and shall be subject to the sole and exclusive jurisdiction of Courts situated in Dibrugarh (or the Place where the contract is executed) and Principal Bench of Gauhati High Court (or the High Court under whose territorial jurisdiction, the place of execution of contract falls).

This Agreement including all matter connected with this Agreement, shall be governed by the laws of India (both substantive and procedural) for the time being in force and shall be subject to exclusive jurisdiction of Courts, mentioned

hereinabove. Foreign companies, operating in India or entering into Joint ventures in India, shall also be governed by the laws of India and shall be subject to sole and exclusive jurisdiction of above Courts.

The CONTRACTOR shall ensure full compliance of various Indian Laws and Statutory Regulations, as stated below, to the extent applicable, as stated below, but not limited to, in force from time to time and obtain necessary permits/licenses etc. from appropriate authorities for conducting operations under the Contract:

- a) The Mines Act 1952
- b) The Oil Mines Regulations, 1984
- c) The Employees' Compensation Act, 1923
- d) The Code of Wages, 2019
- e) The Contract Labour (Regulation & Abolition) Act, 1970 and the rules framed there under
- f) The Employees Pension Scheme, 1995
- g) The Interstate Migrant Workmen Act., 1979 (Regulation of employment and conditions of service).
- h) The Employees Provident Fund and Miscellaneous Provisions Act, 1952
- i) Goods and Service Tax Act
- j) Customs & Excise Act & Rules
- k) Factories Act, 1948
- l) Industrial Disputes Act, 1947
- m) Payment of Gratuity Act, 1972
- n) Environmental Protection Act, 1986 & other pollution control Acts.

Note: The above Acts are only indicative and not exhaustive. The Acts shall include the rules and regulations framed thereunder.

35.0 LABOUR LAWS:

- i) CONTRACTOR shall comply with the provisions of various labour related laws, including but not limited to the Code of Wages, 2019, Employee Provident Fund and Miscellaneous Provisions Act 1952, COMPANY's Liability Act 1938, Employees' Compensation Act 1923, Industrial Disputes Act 1947, the Maternity Benefit Act 1961 and Contract Labour (Regulation and Abolition) Act 1970, Employment of Children Act 1938, Employees' State Insurance Act, 1948 or any modifications/amendment thereof or any other law relating thereto and rules made there under from time to time.
- ii) No Labour below the age of eighteen [18] years shall be employed on the work.
- iii) CONTRACTOR shall not pay less than what is provided under law to labourers engaged by him on the work.
- iv) CONTRACTOR shall at his expense comply with all labour laws and keep the COMPANY indemnified in respect thereof.
- v) CONTRACTOR shall pay equal wages for men and women in accordance with applicable Labour laws.
- vi) If the CONTRACTOR is covered under the Contract Labour (Regulation and Abolition) Act, he shall obtain a license from licensing authority [i.e. office of the Labour Commissioner] by payment of necessary prescribed fee and the deposit, if

any, before starting the work under the Contract. Such fee/deposit shall be borne by the CONTRACTOR.

- vii) CONTRACTOR must obtain the PF Code from the concerned PF Authority under Employees Provident Fund and Miscellaneous Provisions Act, 1952. Similarly, CONTRACTOR must obtain ESI Code under Employees State Insurance Act.
- viii) CONTRACTOR being the employer of the labours/personnel to be engaged under the contract shall be liable to pay gratuity to the labours/personnel as per the provision of the Payment of Gratuity Act, 1972 and accordingly, shall keep the COMPANY indemnified in respect thereof. If however, COMPANY requires to pay gratuity to such labour(s) as per the direction of the competent authority under the Act, COMPANY shall recover such amount from the outstanding dues payable to the CONTRACTOR under the contract or any other contract(s).
- ix) CONTRACTOR shall furnish to Engineer in Charge the distribution return of the number & description, by trades of the work people employed on the works. CONTRACTOR shall also submit on the 4th & 19th of every month to Engineer in Charge a true statement showing in respect of the 2nd half of the preceding month & the 1st half of the current month (1) the accidents that occurred during the said fortnight showing the circumstances under which they happened and the extent of damage and injury caused by them and (2) the number of female workers who have been allowed Maternity Benefit as provided in the Maternity Benefit Act 1961 on Rules made there under and the amount paid to them.
- x) Engineer in Charge shall on a report having been made by an inspecting officer as defined in Contract Labour (Regulation and Abolition) Act 1970 have the power to deduct from the money due to the CONTRACTOR any sum required or estimated to be required for making good the loss suffered by a worker or workers by reason of non-fulfillment of the conditions of the Contract for the benefit of workers, non-payment of wages or of deductions made from his or their wages which are not justified by the terms of the Contract or non-observance of the said regulations.
- xi) The CONTRACTOR shall indemnify the COMPANY against any payments to be made under and for the observance of the provisions of the aforesaid acts without prejudice to his right to obtain indemnity from his sub-CONTRACTOR.

36.0 STATUTORY REQUIREMENTS:

During the tenure of this CONTRACT nothing shall be done by the CONTRACTOR in contravention of any law, act and/or rules/regulations, thereunder or any amendment

37.0 GENERAL HEALTH, SAFETY & ENVIRONMENT (HSE) GUIDELINES:

- 37.1** It will be solely the CONTRACTOR's responsibility to fulfil all the legal formalities with respect to the Health, Safety and Environmental aspects of the entire job (namely; the person employed by him, the equipment, the environment, etc.) under the jurisdiction of the district of that state where it is operating. Ensure that all sub-CONTRACTORS hired by CONTRACTOR comply with the same requirement as the CONTRACTOR himself and shall be liable for ensuring compliance all HSE laws.

- 37.2** It will be entirely the responsibility of the Contractor/his Supervisor/representative to ensure strict adherence to all HSE measures and statutory rules during operation in OIL's installations and safety of workers engaged by him. The crew members will not refuse to follow any instruction given by company's Installation Manager/Safety Officer/Engineer/Official/Supervisor/Junior Engineer for safe operation.
- 37.3** Any compensation arising out of the job carried out by the Contractor whether related to pollution, Safety or Health will be paid by the contractor only.
- 37.4** Any compensation arising due to accident of the Contractor's personnel while carrying out the job, will be payable by the contractor.
- 37.5** When there is a significant risk to health, environment or safety of a person or place arising because of a non-compliance of HSE Measures Company shall have the right to direct the contractor to cease work until the non-compliance is corrected.

38.0 POLLUTION AND CONTAMINATION:

The CONTRACTOR shall be liable for all surface and sub-surface pollution to the extent caused by CONTRACTOR and resulting from CONTRACTOR's operation/service or spillage or dumping of solvents/additive substances or pollutants, which the CONTRACTOR brings to the Site for use in connection with Work to be performed under this Contract.

Notwithstanding anything to the contrary contained herein, it is agreed that except on the ground of willful misconduct or criminal misconduct, COMPANY shall release, indemnify and hold CONTRACTOR and its sub-CONTRACTORS harmless from any and all claims, judgments, losses, expenses and any costs related thereto (including but not limited to Court costs and "Attorney's fees") for:

- a) Damage to or loss of any reservoir or producing formation; and/ or
- b) Damage to or loss of any well; and/ or
- c) Any other subsurface damage or loss; and/ or
- d) Any property damage or loss or personal injury or death arising out of or in connection with a blowout, fire explosion and loss of well control regardless of cause.

39.0 STATUTORY VARIATION/ NEWLY ENACTED LAW:

- 39.1** All duties, taxes except otherwise specified in the Contract as applicable on the closing date of bid submission as per relevant acts and rules shall be in CONTRACTOR's account. Variation in case of custom duty on CIF value declared by the bidder shall be to COMPANY account.
- 39.2** In the event of introduction of any new legislation or any amendment or enforcement of any Act or Law, rules or regulations of Government of India or State Government(s) or Public Body, which becomes effective after the date of submission of Price Bid or revised price bid, if any, for this CONTRACT and which results in increased/decreased cost of the works under the CONTRACT through increased/decreased liability of taxes and/or duties, required to be paid by the

CONTRACTOR, (other than personnel and Corporate taxes), the Parties shall agree to a revision in pricing to reflect such change subject to the production of documentary proof to the satisfaction of the COMPANY/CONTRACTOR as applicable to the extent which directly is attributable to such introduction of new legislation or change or amendment as mentioned above and adjudication by the competent authority (applicable when disputed by COMPANY) & the courts wherever levy of such taxes/duties are disputed by COMPANY/CONTRACTOR.

- 39.3** Any increase in net amount of the duties and taxes (i.e. the amount of taxes/duties payable minus eligible credit of taxes/duties paid on input services/inputs) after the contractual completion/mobilization date during the extended period will be to the CONTRACTOR's account, where delay in completion /mobilization period is attributable to the CONTRACTOR. However, any decrease in net amount of the duties and taxes (i.e. the amount of taxes/duties payable minus eligible credit of taxes/duties paid on input services/inputs) after the contractual completion/mobilization date will be to COMPANY's account.
- 39.4** The Contract Price and other prices given in the Schedule of Prices are based on the applicable tariff as indicated by the CONTRACTOR in the Schedule of Prices. In case this information subsequently proves to be wrong, incorrect or misleading, COMPANY will have no liability to reimburse/pay to the CONTRACTOR the excess duties, taxes, fees, if any finally levied/imposed by the concerned authorities. However, in such an event, COMPANY will have the right to recover the difference in case the rate of duty/tax finally assessed is on the lower side.
- 39.5** Notwithstanding the provision contained in Clause-39.1 to 39.4 above, the COMPANY shall not bear any liability in respect of:
- i. Personal taxes on the personnel deployed by CONTRACTOR, his sub-CONTRACTOR/sub-sub-CONTRACTORS and Agents etc.
 - ii. Corporate taxes and Fringe benefit tax in respect of CONTRACTOR and all of their sub-CONTRACTORS, agents etc.
 - iii. Other taxes & duties including Customs Duty and GST in addition to new taxes etc. in respect of sub-CONTRACTORS, vendors, agents etc. of the CONTRACTOR.
 - iv. Any liability on the CONTRACTOR, which was accrued under the old law or contract, which the CONTRACTOR is obligated to pay either to the COMPANY or to the Government Authority.
- 39.6** In order to ascertain the net impact of the amendment/ revisions/enactment of various provisions of taxes/duties, the CONTRACTOR is liable to provide following disclosure to COMPANY:
- i. Details of each of the input services used in relation to providing service to COMPANY including estimated monthly value of input service and GST tax amount.
 - ii. Details of Inputs (material/consumable) used/required for providing service to COMPANY including estimated monthly value of input and GST paid/payable on purchase of inputs.

39.7 The above provisions would be applicable only in case of variation in rate of taxes and duties on supply of services to OIL and not applicable on taxes and duties on input (goods and services) towards such services.

39.8 Any claim or reduction on account of change in law shall be accompanied with undertaking that the provisions of anti- profiteering clause under GST Act have been complied with.

40.0 SEVERABILITY:

Should any provision of this agreement be found to be invalid, illegal or otherwise not enforceable by any court of law, such finding shall not affect the remaining provisions hereto and they shall remain binding on the parties hereto.

41.0 COMMISSION OF MISCONDUCT/SUBMISSION OF FRAUDULENT DOCUMENT BY THE BIDDER/CONTRACTOR AND BANNING THEREOF:

The information and documents furnished by the bidder/CONTRACTOR in respect of the tender/contract are accepted by COMPANY to be true and genuine. However, if it comes to the notice of the COMPANY anytime either during the pendency of the tender or after award of the contract or after completion the contract that a Bidder/CONTRACTOR furnished fraudulent document/false information in relation to the subject tender/contract or committed any misconduct, appropriate action shall be taken against the Bidder/CONTRACTOR for debarment/banning of the bidder/CONTRACTOR from participating in any future tender of the COMPANY in terms of the COMPANY's Banning Policy, 2017 besides making the CONTRACTOR liable for other penal action including termination of ongoing contract(s) at his/her risk and peril. In such event, the Performance Security in respect of ongoing contract(s) shall be forfeited by the COMPANY.

42.0 SETTLEMENT OF DISPUTES:

42.1 Arbitration (Applicable for Suppliers/CONTRACTORs other than PSU and MSME):

1) Except as otherwise provided elsewhere in the contract, if any dispute, difference, question or disagreement arises between the parties hereto or their respective representatives or assignees, in connection with construction, meaning, operation, effect, interpretation of the contract or breach thereof which parties are unable to settle mutually, the same shall be referred to Arbitration as provided hereunder:

2) A party wishing to commence arbitration proceeding shall invoke Arbitration Clause by giving 30 days notice to the other party. The notice invoking arbitration shall specify all the points of dispute with details of the amount claimed to be referred to arbitration at the time of invocation of arbitration and not thereafter. If the claim is in foreign currency, the claimant shall indicate its value in Indian Rupee for the purpose of constitution of the arbitral tribunal.

3) It is agreed and undertaken by the Parties that irrespective of country of origin of the CONTRACTOR, the arbitration proceedings shall be governed by the Arbitration and Conciliation Act, 1996 and under no circumstances, the proceedings shall be construed as International Arbitration.

- 4) The number of arbitrators and the appointing authority will be as under:

Claim amount (excluding claim for interest and counter claim, if any)	Number of Arbitrator	Appointing Authority
Upto Rs.25.00 Lakh	Not applicable	Not applicable
Above Rs.25.00 Lakh Upto Rs.25 Crore	Sole Arbitrator	OIL
Above Rs. 25 Crore	3 Arbitrators	One Arbitrator by each party and the 3 rd Arbitrator, who shall be the presiding Arbitrator, by the two Arbitrators.

- 5) The parties agree that they shall appoint only those persons as arbitrators who accept the conditions of the arbitration clause. No person shall be appointed as Arbitrator or Presiding Arbitrator who does not accept the conditions of the arbitration clause.

- 6) If any of the Arbitrators so appointed dies, resigns, becomes incapacitated or withdraws for any reason from the proceedings, it shall be lawful for the concerned party/arbitrators to appoint another person in his place in the same manner as aforesaid. Such person shall proceed with the reference from the stage where his predecessor had left if both parties consent for the same; otherwise, he shall proceed de novo.

- 7) Parties agree and undertake that neither shall be entitled for any pre-reference or pendente-lite interest on its claims. Parties agree that any claim for such interest made by any party shall be void.

- 8) The arbitral tribunal shall complete the proceedings, make and publish the award within time stipulated in the Arbitration and Conciliation Act, 1996(as amended)

- 9) If after commencement of the arbitration proceedings, the parties agree to settle the dispute mutually or refer the dispute to conciliation, the arbitrators shall put the proceedings in abeyance until such period as requested by the parties. Where the proceedings are put in abeyance or terminated on account of mutual settlement of dispute by the parties, the fees payable to the arbitrators shall be determined as under:

- (i) 20% of the fees if the claimant has not submitted statement of claim.
- (ii) 40% of the fees if the pleadings are complete
- (iii) 60% of the fees if the hearing has commenced.

(iv) 80% of the fees if the hearing is concluded but the award is yet to be passed.

10) Each party shall be responsible to make arrangements for the travel and stay etc. of the arbitrator appointed by it. Claimant shall also be responsible for making arrangements for travel/stay arrangements of the Presiding Arbitrator and the expenses incurred shall be shared equally by the parties.

In case of sole arbitrator, both parties shall equally share all expenditures that may be required to be incurred.

11) The fees and other administrative/secretarial expenses of the arbitrator(s) shall not exceed the model fee as stipulated in Schedule of the Act and such expenses shall be equally borne by the parties.

12) The Place/Seat of Arbitration shall be Guwahati or the place where the contract is executed. The venue of the arbitration shall be decided by the Arbitrator(s) in discussion with the parties. The cost of arbitration sittings shall be equally borne by the parties.

13) The Arbitrator(s) shall give reasoned and speaking award and it shall be final and binding on the parties.

14) Subject to aforesaid, provisions of the Arbitration and Conciliation Act, 1996 and any statutory modifications or re-enactment thereof shall apply to the arbitration proceedings under this clause.

42.2 Arbitration (applicable in case of Contract awarded on Public Sector Enterprise):

a) In the event of any dispute or difference relating to the interpretation and application of the provisions of commercial contract (s) between Central Public Sector Enterprises (CPSEs) and also between CPSEs and Government Departments/Organizations (excluding disputes -concerning Railways, Income Tax, Customs & Excise Departments), such dispute or difference shall be taken up by either party for resolution through AMRCD as mentioned in OPE OM No. 4(1)/2013-DPE(GM)/FTS-1835 dated 22-05-2018.

b) A party wishing to commence arbitration proceeding shall invoke Arbitration Clause and refer the dispute(s) to AMRCD with a copy to the other party. The notice invoking arbitration shall specify all the points of dispute with details of the amount claimed to be referred to arbitration at the time of invocation of arbitration and not thereafter

c) Upon such reference, the dispute shall be decided by the Competent Authority appointed under the AMRCD, whose decision shall bind the parties finally and conclusively. The parties in the dispute will share equally the cost of the arbitration as intimated by the Arbitrator.

42.3 Arbitration (Applicable to Micro, Small and Medium Enterprise)

In the event of any dispute or difference relating to, arising from or connected with the Contract, efforts shall be made to resolve the dispute(s) amicably by mutual consultation and in case such dispute(s) cannot be resolved through mutual consultation, then same shall be resolved through the procedure as prescribed in Section-18 of the Micro, Small and Medium Enterprises Development Act, 2006.

42.4 Resolution of disputes through conciliation by OEC

(Not Applicable in cases where value of dispute is less than Rs. 25 Lakhs and more than 2 Crore)

If any dispute, difference, question or disagreement arises between the parties hereto or their respective representatives or assignees, in connection with construction, meaning, operation, effect, interpretation of the contract or breach thereof which parties are unable to settle mutually, Company at its discretion, on its own or on the request of the CONTRACTOR, may refer the dispute to Outside Expert Committee ("OEC") to be constituted by Corporate Business Committee (CBC), OIL as provided hereunder:

- a) The party desirous of resorting to conciliation shall send a notice of 30 (thirty) days to the other party of its intention of referring the dispute for resolution through OEC. The notice invoking conciliation shall specify all the points of disputes with details of the amount claimed to be referred to OEC and the party concerned shall not raise any new issue thereafter.
- b) OIL shall nominate three outside experts, one each from Financial/commercial, Technical and Legal fields from the Panel of Outside Experts maintained by OIL who shall together be referred to as OEC (Outside Experts Committee).
- c) Parties shall not claim any interest on claims/counterclaims from the date of notice invoking conciliation till execution of settlement agreement, if so arrived at. In case, parties are unable to reach a settlement, no interest shall be claimed by either party for the period from the date of notice invoking conciliation till the date of OEC recommendations in any further proceeding.
- d) The Proceedings of the OEC shall be broadly governed by Part III of the Arbitration and Conciliation Act, 1996 including any modifications thereof. Notwithstanding above, the proceedings shall be summary in nature and Parties agree to rely only upon documentary evidence in support of their claims and not to bring any oral evidence in the OEC proceedings.
- e) OEC shall hear both the parties and recommend possible terms of settlement between the parties. The recommendations of OEC shall be non-binding and the parties may decide to accept or not to accept the same. Parties shall be at liberty to accept the OEC recommendation with any modification they may deem fit.
- f) Where recommendations are acceptable to both the parties, a settlement agreement will be drawn up in terms of the OEC recommendations or with such modifications as may be agreed upon by the parties. The settlement agreement shall be signed by both the parties and authenticated by all the OEC members either in person or through circulation. This settlement agreement shall have the same legal status and effect as that of an arbitration award on agreed terms on the substance of the dispute rendered by an arbitral tribunal under Section 30 of the Arbitration and Conciliation Act, 1996.
- g) OIL will share all other guidelines regarding reconciliation through OEC with the CONTRACTOR when it resorts to settlement through OEC. Both parties agree to adhere to these guidelines.

- h) All the expenditure incurred in the OEC proceedings shall be shared by the parties in equal proportion. The parties shall maintain account of expenditure and present to the other for the purpose of sharing on conclusion of the OEC proceedings.
- i) The OEC proceedings must be completed within a period of 3(three) months from the date of constitution of the OEC with a provision of extension of one months, subject to mutual agreement. The Place of OEC shall be either at New Delhi or Guwahati.
- j) If the parties are not able to resolve the dispute through OEC or do not opt for conciliation through OEC, the party may invoke arbitration clause as provided in the contract.
- k) The parties shall be represented by their in-house employees/executives. No party shall bring any advocate or outside consultant/advisor/agent. Ex-officers of OIL who have handled the matter in any capacity directly or indirectly shall not be allowed to attend and present the case before OEC on behalf of Contractor. However, ex- employees of parties may represent their respective organizations.
- l) Solicitation or any attempt to bring influence of any kind on either OEC Members or OIL is completely prohibited in conciliation proceedings and OIL reserves the absolute right to close the conciliation proceedings at its sole discretion if it apprehends any kind of such attempt made by the Contractor or its representatives.

42.5 Exclusions

Parties agree that following matters shall not be referred to conciliation or arbitration:

- i) Any claim, difference or dispute relating to, connected with or arising out of OIL's decision to initiate any proceedings for suspension or debarment or banning, or decision to suspend or to ban or to debar business dealings with the bidder/CONTRACTOR and/or with any other person involved or connected or dealing with bid/contract/bidder/CONTRACTOR.
- ii) Any claim, difference or dispute relating to, connected with or arising out of OIL's decision under the provisions of Integrity Pact executed between OIL and the Bidder/CONTRACTOR.
- iii) Any claim, difference or dispute relating to, connected with or arising out of OIL's decision to comply with any order or directive of any statutory or government authority.
- iv) Any claim which is less than Rs. 25 Lakh.

43.0 COMPLETION OF CONTRACT:

Unless otherwise terminated under the provisions of any other relevant Clause or extended through written communication, this Contract shall be deemed to have been completed at the expiry of the Period specified in the contract or period of defect liability, as provided for under the Contract, whichever is later.

44.0 TERMINATION:

44.1 Termination on expiry of the contract: This Agreement shall be deemed to have been automatically terminated on the expiry of the contract period unless OIL has exercised its option to extend this contract in accordance with the provisions, if any, of this contract.

44.2 Termination of contract for death: If the CONTRACTOR is an individual or a proprietary concern and the individual or the proprietor dies or if the CONTRACTOR is a partnership concern and one of the partners dies then unless, the COMPANY is satisfied that the legal heir of the individual or the proprietary concern or the surviving partners are capable of carrying out and completing Contract, the COMPANY is entitled to cancel the Contract for the uncompleted part without being in any way liable for any compensation payment to the estate of the deceased CONTRACTOR and/or to the surviving partners of the CONTRACTOR's firm on account of the cancellation of Contract. The decision of the COMPANY in such assessment shall be final & binding on the parties. In the event of such cancellation, the COMPANY shall not hold the estate of the deceased CONTRACTOR and/or the surviving partners of CONTRACTOR's firm liable for any damages for non-completion of the Contract.

44.3 Termination on account of Force Majeure: Unless the contract provides otherwise, either party shall have the right to terminate this Contract on account of Force Majeure as set forth in Article-31.0 [above](#).

44.4 Termination on account of insolvency: In the event that the CONTRACTOR or its collaborator or its guarantor at any time during the term of the Contract, becomes insolvent or makes a voluntary assignment of its assets for the benefit of creditors or is adjudged bankrupt or under the process of insolvency or liquidation, then the COMPANY shall, by a notice in writing have the right to terminate the Contract and all the CONTRACTOR's rights and privileges hereunder, shall stand terminated forthwith.

However, COMPANY shall be at liberty to give the Receiver or Liquidator or Insolvency Professional Manager, as appointed by the Competent Court/Tribunal, the option of carrying out the Contract subject to its technical & financial competence and his providing a guarantee for due and faithful performance of the Contract.

44.5 Termination for Unsatisfactory Performance: If the COMPANY considers that, the performance of the CONTRACTOR is unsatisfactory, or not as per the provision of the Contract, the COMPANY shall notify the CONTRACTOR in writing and specify in details the cause of dissatisfaction. The COMPANY shall have the option to terminate the Contract by giving 15 days notice in writing to the CONTRACTOR, if CONTRACTOR fails to comply with the requisitions contained in the said written notice issued by the COMPANY. In the event CONTRACTOR rectifies its non-performance to the satisfaction of the COMPANY, the option of termination may not be exercised by the COMPANY. If however CONTRACTOR repeats non-performance subsequently, COMPANY shall exercise the option to terminate contract by giving 07 days notice. Such CONTRACTOR shall be put on holiday as per the Banning Policy of OIL [[available at www.oil-india.in](http://www.oil-india.in)].

44.6 Termination due to change of ownership and Assignment: In case the CONTRACTOR's rights and /or obligations under this Contract and/or the

CONTRACTOR's rights, title and interest to the equipment/ material, are transferred or assigned without the COMPANY's written consent, the COMPANY may at its option, terminate this Contract. COMPANY shall not be however under any obligation to accord consent to the CONTRACTOR for change of ownership & assignment of the contract.

- 44.7** If at any time during the term of this Contract, breakdown of CONTRACTOR's equipment results in CONTRACTORS being unable to perform their obligations hereunder for a period of 15 successive days, COMPANY at its option, may terminate this Contract in its entirety or partially to the extent non-performance, without any further right or obligation on the part of the COMPANY, except for the payment of money then due. No notice shall be served by the COMPANY under the condition stated above.
- 44.8 Termination for delay in mobilization:** CONTRACTOR is required to mobilize complete equipment alongwith crew for commencement of services at the specified site within the maximum allowed number of days from the date of LOA/Notice for Mobilization as specified in the special conditions of contract. If the CONTRACTOR (successful bidder) fails to complete the mobilization as above, OIL shall have, without prejudice to any other clause of the CONTRACT, the right to terminate the contract.
- 44.9** Notwithstanding any provisions herein to the contrary, the Contract may be terminated at any time by the COMPANY on giving 30 (thirty) days written notice to the CONTRACTOR due to any other reason not covered under the above Article from **44.1 to 44.8** and in the event of such termination the COMPANY shall not be liable to pay any cost or damage to the CONTRACTOR except for payment of services as per the Contract upto the date of termination.
- 44.10 Consequence of Termination:** In all cases of termination herein set forth, the relative obligations of the parties to the Contract shall be limited to the period up to the date of termination. Notwithstanding the termination of this Contract, the parties shall continue to be bound by the provisions of this Contract that reasonably require some action or forbearance after such termination.

Upon termination of this Contract, CONTRACTOR shall return to COMPANY all of COMPANY's properties, which are at the time in CONTRACTOR's possession.

In the event of termination of contract, COMPANY will issue Notice of termination of the contract with date or event after which the contract will be terminated. The contract shall then stand terminated and the CONTRACTOR shall demobilize their personnel & materials.

Demobilization charges shall not be payable by COMPANY in case of Article from **44.4 to 44.7**

45.0 TO DETERMINE THE CONTRACT:

In such an event (i.e. termination under Article No. 44.4 to 44.9 above), the contract shall stand terminated and shall cease to be in force from the date of such notification by the COMPANY. Thereafter the CONTRACTOR shall stop forthwith any of the work then in progress, except those work which the COMPANY may, in writing, require to be done to safeguard any property or work, or installations from damages, and the COMPANY may take over the remaining

unfinished work of the CONTRACTOR and complete the same through a fresh CONTRACTOR or by other means, at the risk and cost of the CONTRACTOR, and any of its sureties if any, shall be liable to the COMPANY for any excess cost occasioned by such work having to be so taken over and completed by the COMPANY over and above the cost at the rate/cost specified in the schedule of quantities and rates/prices.

46.0 WITHOUT DETERMINING THE CONTRACT: In such an event (i.e. termination under Article No. 44.4 to 44.9 above), the COMPANY may take over the work of the CONTRACTOR or any part thereof and complete the same through a fresh CONTRACTOR or by other means, at the risk and cost of the CONTRACTOR. The CONTRACTOR and any of its sureties are liable to the COMPANY for any excess cost over and above the cost at the rates specified in the schedule of quantities and rates/prices, occasioned by such work having been taken over and completed by the COMPANY.

47.0 ERRING/DEFAULTING AGENCIES:

Erring and defaulting agencies like bidder, CONTRACTOR, supplier, vendor, service provider will be dealt as per OIL's Banning Policy dated 6th January, 2017 available in OIL's website: www.oil-india.com. Moreover, OIL reserves the right to take legal or any other action on the basis of merit of the case.

48.0 MISCELLANEOUS PROVISIONS:

CONTRACTOR shall give notices and pay all fees at their own cost required to be given or paid by any National or State Statute, Ordinance, or other Law or any regulation, or bye-law of any local or other duly constituted authority as may be in force from time to time in India, in relation to the performance of the services and by the rules & regulations of all public bodies and companies whose property or rights are affected or may be affected in any way by the services.

CONTRACTOR shall conform in all respects with the provisions of any Statute, Ordinance of Law as aforesaid and the regulations or bye-law of any local or other duly constituted authority which may be applicable to the services and with such rules and regulation, public bodies and Companies as aforesaid and shall keep COMPANY indemnified against all penalties and liability of every kind for breach of any such Statute, Ordinance or Law, regulation or bye-law.

During the tenure of the Contract, CONTRACTOR shall keep the site where the services are being performed reasonably free from all unnecessary obstruction and shall store or dispose of any equipment and surplus materials and clear away and remove from the site any wreckage, rubbish or temporary works no longer required. On the completion of the services, CONTRACTOR shall clear away and remove from the site any surplus materials; rubbish or temporary works of every kind and leave the whole of the site clean and in workmanlike condition to the satisfaction of the COMPANY.

Key personnel cannot be changed during the tenure of the Contract except due to sickness/death/resignation of the personnel or any other justified situation in which case the replaced person should have equal experience and qualification, which will be again subject to prior approval, by the COMPANY.

PART-II**SCHEDULE OF WORK, UNIT AND QUANTITY (SOQ)**

Description of Work/Service: Hiring of consultancy service from Empanelled consultants of OIL for Comprehensive Architectural and Interior renovation work including planning, design for VRF AC system and replacement/upgradation of office furniture for Finance & Accounts Department, Duliajan.

Sl. No.	Description of Work	Quantity	Unit	Quoted Rates	
				Rates (in figure)	Rates (in words)
1	Consultancy fee	1	AU		

Note:

1. The quoted price should include the cost of all the works for completing the job. The quoted price shall also include the cost of all visits of the Consultant to site of work for the preparation of the scheme and approval by respective agencies and also during the construction as and when required by the company in addition to the cost of making presentation before OIL. The cost of office expenses, stationary, travelling, attending meeting and related expenses shall be deemed to be included in the quoted price. The expenses to be incurred by the consultant, if any, for obtaining advice from any other agency for completing the job or for getting the design and soil investigation report shall also deemed to be included in the quoted price.
2. Bidder must include all labour, supervision, materials, insurance, profit, taxes and duties, together with all general risks, liabilities in their quoted rates.
3. The consultancy fee will be paid progressively as per the payment milestones mentioned in Clause 4.0 of Part III SCC of the tender.

PART-III
SPECIAL CONDITIONS OF CONTRACT (SCC)

DESCRIPTION OF WORK/SERVICES: Hiring of consultancy service from Empanelled consultants of OIL for Comprehensive Architectural and Interior renovation work including planning, design for VRF AC system and replacement/upgradation of office furniture for Finance & Accounts Department, Duliajan.

The Clauses of SCC shall supplement and / or amend the General Conditions of Contract (GCC). Whenever there is a conflict, the provisions herein shall prevail over those in the GCC.

Special Conditions of Contract (SCC) shall be read in conjunction with the General Conditions of Contract (GCC), Scope of work & Terms of reference, where any provision of the General Conditions of Contract is repugnant to or at variance with any provision of the SCC, then the provision of the SCC shall be deemed to override the provisions of the General Conditions of Contract and shall prevail to the extent of such repugnance or variations.

Scope of work:

1.0 Work requirement:

- A. Suggest/propose ideas for renovation and upgradation with major emphasis on maximum space utilisation of the interiors of Finance and Accounts building, OIL
- B. The personnel of Finance & Accounts department are currently distributed in two floors i.e. ground floor and first floor. Please refer to enclosed original layout Drawing No- OIL/1211 of the building (drawn on 1:100; all dimensions are shown in 'mm') for reference purpose. Approximate area at each floor may be considered as 572 sqm. Details of the existing rooms along with the room size and capacity of personnel currently occupying is provided as Annexure I along with the proposed modification /utilisation intended. It is to be noted that the proposed modifications are tentative only and may change as per OIL's requirement or if better concept is provided by the consultant against the same. The same will be finalised at the time of finalisation of concept plan.
- C. Allied civil works such as false ceiling, wall panelling, fitting of floor tiles, upgradation of the existing doors, windows, partitions, acoustic wall panelling and ceiling in conference room, upgradation of the existing toilet etc. Tentative details of existing doors, windows, ventilators are provided as Annexure II for your reference.
- D. Design and planning of VRF AC system (tentative approximate requirement may be considered as 98HP) in the entire area along with its associated wiring works and annual maintenance post warranty period for 5 years.
- E. Suggest/propose suitable items for upgradation of the existing electrical fittings with modern and contemporary electrical fittings for office use and available in market
- F. Plan/design and suggest/propose ideas/materials for upgradation of the office Furniture for the entire department as per standards. A tentative list of the requirements of office furniture is provided as Annexure III, however these are approximate quantities and final requirement shall be finalized at the time of approval of concept plan.
- G. Consultant/Architect may visit the site for better understanding before placing their quotes.

2.0 Scope of the Consultant:

- a) Submitting concept note of the project.
- b) Programme and schedule of the project activities starting from the date of agreement up to the stage of obtaining completion certificate from OIL.

TENDER NO. CDC1526L23

- c) Proposing and obtaining approval of materials, equipment's & specifications from respective departments of OIL.
- d) Preparation of Preliminary estimate of cost, supported with Budgetary Quotations or plinth area rate.
- e) To prepare Master plan, Concept Design, Document/ drawing and prepare sketch designs/ presentation drawings making revisions till sketch designs are finally approved by OIL.
- f) Atleast a minimum 3 different concept for the interior renovation work must be proposed by the consultant.
- g) Preparation of working drawings and details, structural design and drawing etc. for all aspects of the interior renovation work of the kitchen including drawings for plumbing and sanitary water supply, electrical works including AC, etc. and all other drawings for various trades required for completion of the particular project.
- h) To submit approved design calculation of the project wherever necessary both in soft copy and in hard copies
- i) The Consultant/Architect has to prepare the detail estimate along with rate analysis (as per OIL Practice), special contract conditions and work specifications including make list, all relevant and specific clauses required for the tender document for the execution of the said work and work plan both in tabulated form and in the bar chart to complete the project. Any supporting document in relation to the above or additional document/data as deemed required by OIL will have to be provided by the consultant.
- j) To prepare and supply all drawings for execution.
- k) Occasional site visits as and when requested by OIL at bidders' own cost.
- l) To submit as built Drawings after completion of project.
- m) Any other services in connection with the said works, normally rendered by the architect, and not referred to in above.
- n) Making available at least 3 (Three) sets of prints and soft copies of all the plans / drawings / detailed drawings and working drawings and all their revisions etc. as may be required during the progress of the work. Making soft copies of all the designs and drawings available to OIL.
- o) Architect shall be required to incorporate all the changes in drawings, which OIL might require to incorporate at any stage during the process of implementation of the project.
- p) Visiting the site, discussing details with OIL representatives and attending meeting etc. as and when required. A sum of Rs. 10000/- will be deducted on a/c of non-compliance without any valid reason per default. The decision of OIL regarding validity of reason will be final & binding to the consultant.
- q) Maintaining liaison with OIL and local authority in connection with successful completion of the project (if required).
- r) Preparation of completion report and completion plan and obtaining approval from concerned local authorities, if required.
- s) After completion of the project, submission of as-built architectural, structural and services drawings to OIL in 3 (three) sets of prints with soft (electronic) copy in both PDF & drawing format.
- t) The responsibilities about the efficiency and correctness of the design, drawing, estimates, BOQ and all other related documents prepared by the Consultant shall lie with the Consultant notwithstanding the fact that these were approved by OIL.

TENDER NO. CDC1526L23

- u) The Consultant/Architect may suggest modern / unconventional materials or suggest alternatives to what is already proposed which can be used / installed in the interiors of the office space.
- v) The Consultant/Architect will have to provide assistance, including preparation of any document/drawing as felt required at the time of execution of the project.

3.0 Time Period/ Contract Period:

The total Time Period allowed for carrying out all the consultancy work as referred above including mobilization, successful submission and approval of detailed drawings, designs, rate analysis, chart & programs, and other documents along with required details for raising of Purchase Requisition (PR)(for Tendering)and supervision during execution of work by OIL for the construction project shall be 60 (SIXTY) weeks. Stage I & II (Refer to 4.0: Schedule of Payment) will be completed within 12(twelve) weeks. The said period of work shall be counted from the date of issuance of work order by OIL. The Consultant/Architect shall remain associated with OIL till the execution and completion of the project.

4.0 Schedule of Payment:

- (i) The Professional Fee of the Consultant/Architect must include all their applicable Costs e.g. site visits, interior designing, complete working details and drawings, documentation and submission of estimate, communication, meetings, conference, making suitable presentations, applicable taxes, cost of physical presentation of model etc.
- (ii) The Schedule of Payment to be executed by OIL to the Appointed Consultant/Architect will as mentioned below-

Sl. No.	STAGE	CUMMULATIVE FEE
(i)	Stage 1: On submission and Final approval of conceptual design and plan, preliminary drawings and preliminary estimate by user department including submission of 3D model of Project.	20% of the total fee.
(ii)	Stage 2: On approval by OIL for detailed structural drawings, designs, estimates, rate analysis (as per OIL practice), technical specifications and all necessary required details for call off Tenders and issue of NIT by OIL.	70% of the total fee -(minus) Stage 1
(iii)	Stage 3: On completion of 50% work (release of payment to the executing agencies up-to 50% of the original contract cost).	90% of the total fee -(minus) Stage 1 & 2
(iv)	Stage 4: On successful completion of the project after expiry of defect liability period and submission of as built drawings of civil, electrical etc.	100% of total fee payable less already paid up-to stage 3.

Note:

- a) Stage I & II will be completed within 12(Twelve) weeks.
- b) Approval will be taken from OIL's authority for commencement of stage 2.
- c) 3% Retention money will be deducted from each running bill of the Consultant/Architect after each stage and will be kept as Performance Security which will be refunded to the Consultant/Architect after successful completion of the project.

TENDER NO. CDC1526L23

5.0 Liquidated Damages & Penalty:

- (i) The work shall be proceeded with all diligence and the Consultant/Architect must complete all the designated work as referred above within 12 weeks of the written order to commence work. During the currency of the job, the work progress must commensurate with the time elapsed. In the event of any delay on the Consultant/Architect's part, they will be liable to pay to OIL, liquidated damages by way of penalty @ 1/2% (Half percent) per week or part thereof of the Consultant/Architect's fee subject to a maximum of 7.5% of total Consultant/Architect's fee. However, extension of time may be granted with proper reason & justifications by OIL and decision of OIL will be final and binding in this regard.
- (ii) If in case the contract for the construction project under execution as per the scope and specifications provided by the Consultant/Architect is required to be amended thereby increasing the contract cost of the project, which is attributable to the Consultant/Architect due to discrepancies in estimation, the Consultant/Architect will be liable to pay OIL liquidated damages by way of penalty @ 0.5 % of the increased cost against the construction project subject to a maximum of 7.5% of total Consultant's fee.
- (iii) LD/Penalty for above clauses (i) and (ii) will be treated separately.
- (iv) If in the view of the company, the performance of Consultant/Architect is not satisfactory, or if in its view, the Consultant/Architect has failed to safeguard the interest of the company, M/s Oil India Limited may, at its sole discretion, terminate the engagement of the Consultant/Architect, for the said project/ work as well as terminate the Consultant/Architect from the empanelment by giving a written notice by not less than 30 days, penalty will be imposed on the Consultant/Architect and the Consultant/Architect will be dealt as per M/s Oil India Limited's Banning Policy. The decision of M/s Oil India Limited in this matter shall be final and binding.

6.0 Execution of the Assignment:

- (i) The Consultant/Architect shall keep M/s Oil India Limited informed about the progress of work.
- (ii) The Consultant/Architect shall appoint specialised Consultants/Architects in consultation with M/s Oil India Limited, if necessary.
- (iii) The Consultant/Architect shall supply to M/s Oil India Limited and in consultation with them, softcopies of drawings (preferably in high quality/resolution formats) as and when desired by the M/s Oil India Limited at different stages.
- (iv) The Consultant/Architect shall not make any deviations, alterations or omissions from the approved drawings, involving financial implications without prior consent of M/s Oil India Limited.
- (v) Any professional services to be rendered by the Consultant/Architect at the instance of M/s Oil India Limited after the agreed project completion period shall be compensated for on mutually agreed terms.
- (vi) The Consultant/Architect shall exercise all reasonable skill, care and diligence in the discharge of his duties and shall exercise such general superintendence and inspection as may be necessary to ensure that works are being executed in accordance with the Conditions of Contract.
- (vii) The Consultant/Architect shall, in consultation with M/s Oil India Limited, prepare a Time Schedule in respect of various services to be rendered and discharge of M/s Oil India Limited's obligations.
- (viii) M/s Oil India Ltd will only check the preliminary data, the detail design for safe and sound structure will be the responsibility of the Consultant/Architect.
- (ix) The design and drawing will be sole property of M/s Oil India Ltd., Duliajan, Assam which cannot be lent, copied, reproduced or issued to any other party without written permission of M/s Oil India Limited.
- (x) The Consultant/Architect shall be responsible for the direction and integration of their work. They, however, shall be fully responsible for the calculations, the detailed design and periodic inspection and

TENDER NO. CDC1526L23

evaluation of the work entrusted to them. The Consultant/Architect shall submit the design calculations to M/s Oil India Limited.

- (xi) In case the Consultant/Architect abandons the work for any reasons whatsoever or becomes incapacitated from acting as Consultant/Architect, OIL may make full use of all or any of the drawings and schemes prepared by the Consultant/Architect.
- (xii) In case of any ambiguity or difficulty in the interpretation of the Conditions of Engagement and Scale of Charges, the interpretation of the Council of Architecture shall be final and binding on the Consultant/Architect and the M/s Oil India Limited.

7.0 Indemnification of OIL against Third Parties by the Consultant/Architect in Discharge of Functions:

The fees to be paid as provided will be for full discharge of the functions to be performed by the Consultant/Architect and no claim whatsoever shall be entertained by OIL in respect of any proprietary rights of any other party relating to the plans, models and drawings. The Consultant/Architect shall indemnify and keep indemnified OIL against all such claims, cost and expenses paid by OIL in defending themselves against all such claims. The Consultant/Architect shall always keep OIL indemnified against any claim concerning any other parties in connection with the discharge of the responsibilities for this work.

8.0 GENERAL HEALTH, SAFETY & ENVIRONMENT (HSE) POINTS:

- 8.1 It will be solely the Consultant/Architect's responsibility to fulfil all the legal formalities with respect to the Health, Safety and Environmental aspects of the entire job (namely; the person employed by him/her/them, the equipment, the environment, etc.) under the jurisdiction of the district of that state where it is operating. Ensure that all sub-contractors hired by him/her/them comply with the same requirement as the contractor himself/herself/themselves and shall be liable for ensuring compliance all HSE laws by the sub or sub-sub-contractors.
- 8.2 Every person deployed by the Consultant/Architect in a mine must wear safety gadgets to be provided by the Consultant/Architect. The Consultant/Architect shall provide proper Personnel Protective Equipment as per the hazard identified and risk assessed for the job and conforming to statutory requirement and company PPE schedule. If the Consultant/Architect fails to provide the safety items as mentioned above to the working personnel, the Consultant/Architect may apply to the Company (OIL) for providing the same. OIL will provide the safety items, if available. But in turn, OIL will recover the actual cost of the items by deducting from Consultant/Architect 's Bill. However, it will be the Consultant/Architect 's sole responsibility to ensure that the persons engaged by him/her/themselves in the mines use the proper PPE while at work. All the safety gears mentioned above are to be provided to the working personnel before commencement of the work.
- 8.3 It will be entirely the responsibility of the Consultant/Architect, his/her/themselves' Supervisor/Representative to ensure strict adherence to all HSE measures and statutory rules during operation in OIL's installations and safety of workers engaged by him. The crew members will not refuse to follow any instruction given by company's Installation Manager / Safety Officer / Engineer / Official / Supervisor/Junior Engineer for safe operation.
- 8.4 Any compensation arising out of the job carried out by the Consultant/Architect whether related to pollution, Safety or Health, will be paid by the Consultant/Architect only.
- 8.5 Any compensation arising due to accident of the Consultant/Architect's personnel while carrying out the job by not abiding the HSE laws of OIL, will be payable by the Consultant/Architect.

TENDER NO. CDC1526L23

- 8.6 The Consultant/Architect shall have to report all incidents including near miss to Installation Manager / departmental representative of the concerned department of OIL.
- 8.7 A Consultant/Architect's employee must, while at work, take reasonable care for the health and safety of people who are at the employee's place of work and who may be affected by the employee's act or omissions at work.
- 8.8 A Consultant/Architect's employee must, while at work, cooperate with his/her employer or other persons so far as is necessary to enable compliance with any requirement under the act or the regulations that is imposed in the interest of health, safety and welfare of the employee or any other person.
- 8.9 In case Consultant/Architect is found non-compliant of HSE laws as required, company will have the right for directing the Consultant/Architect to initiate action to comply with the requirements, and for further non-compliance, the Consultant/Architect will be penalized prevailing relevant Acts/Rules/Regulations.
- 8.10 When there is a significant risk to health, environment or safety of a person or place arising because of a non-compliance of HSE Measures, Company will have the right to direct the Consultant/Architect to cease work until the non-compliance is corrected.
- 8.11 For any HSE matters not specified in the contract document, the Consultant/Architect will abide the relevant and prevailing Acts/rules/regulations/ pertaining to Health, Safety and Environment.

9.0 CONTRACTOR'S RISKS:

All risks of loss of or damage to physical property and of physical injury and death to the personnel, which arise during the course of and in consequence of the performance of the contract, are the responsibility of the contractor.

- 10.0** The contractor shall deposit the PAN and GST registration number (if applicable, as per Statutory GST Regulations) as and when required by the Company. If the above are not available with the contractor, the contractor must apply for the same after signing of the Contract and submit the same within 45 days of signing the contract (or as and when advised by the Company, after 45 days of signing the contract). Moreover, the statutory guidelines of Goods and Service Tax (GST) shall be adhered to by the contractor.
- 11.0** A Hindrance Register shall be maintained in the enclosed Format to record all hindrances encountered during execution of works against the contract. The items of work affected due to any hindrance shall be clearly recorded in the Hindrance Register and the Engineer-in-charge of the Company as well as the site representative of the Contractor will sign on the register against the recorded hindrance. In case of encountering multiple hindrances simultaneously over a period of time affecting the same item or different items, the net period of hindrance will be worked out considering the overlapping period.
- 12.0** Company reserves the right to initiate actions against the bidder / contractor during processing of tender and / or during continuation of the contract as per OIL's Banning Policy dated 6th Jan 2017 available at OIL's website.

Floor plan details							
GROUND FLOOR							
SL. NO.	ROOM	SECTION	EXISTING SEATING NOS.	PROPOSED	DIMENSIONS (M x M)		Requirement
1	Room at entrance	Storage of AP Section	Nil	Storage of AP Section	4.65	2.7	Interior renovation Modernize Storage Cabinets Chair (1) Small Table (1)
2	Room at entrance	Electrical fitting	Nil	Electrical fitting	4.65	1.95	Interior renovation
3	67	Superannuation	2	DGM(F&A)/C M (F&A) (Accounts Receivable)	4.65	3.20	DGM Table (Incl. Computer Desk) Revolving Chair (1) Visitor Chair (3) Book shelf (1) Wall Panelling Flooring Modern Glass Windows VRF AC + Heater False Ceiling Storage Cabinets Blinds (2) Flush Door (with glass) Modern Electrical Fittings
4	68	Account Payable	2	DGM(F&A)/C M (F&A)	4.65	4.10	DGM Table (Incl. Computer Desk) Revolving Chair (1) Visitor Chair (3) Book shelf (1) Wall Panelling Flooring Modern Glass Windows VRF AC + Heater False Ceiling Storage Cabinets Blinds (2) Flush Door (with glass) Modern Electrical Fittings
5	69	Budget	1	DGM(F&A)/C M (F&A)	4.65	4.25	DGM Table (Incl. Computer Desk) Revolving Chair (1) Visitor Chair (3) Book shelf (1) Wall Panelling Flooring Modern Glass Windows VRF AC + Heater False Ceiling Storage Cabinets Blinds (2) Flush Door (with glass) Modern Electrical Fittings

Annexure-I

6	Accounts hall	Account Payable,Capital ,Budget	33	AP Section (Inch. Land)and Insurance (Excutives & Employees)	27.85 x 11.47-(4.91 x4.95)=295.14	Sitting arrangements for 40 employees with below specifications: 1. Workstation table for employees (40) 2. File Cabinet (40) 3. Chairs for employees (40) Wall Panelling Flooring Modern Glass Windows VRF AC + Heater False Ceiling Modern Electrical Fittings Cash Section Cabin 1. Table (1) 2. File Cabinet (1) 3. Revolving Chairs (1) Dispath Section Cabin 1. Workstation table (1) 2. File Cabinet (1) 3. Revolving Chairs (1) 4. Parcel Darwers Pantry
7	Cabins	Account Payable,Insurance	9	Account Payable,Insurance		9 cabins (2 for Sr. Managers + 7 for Manager / Sr. Accounts Officer) <u>2 Big Cabins</u> Workstation table (2) Revolving Chair (2) Visiting Chair (6) Book shelf (2) File Cabinet (2) <u>7 normal cabins</u> Workstation table (7) Revolving Chair (7) Visiting Chair (14) File Cabinet (7) <u>Design and Requirements for each Cabin</u> Glass Cabin Flooring Modern Glass Windows Glass Door Blinds
8	Cash Section	Room at entrance	2	Storage		Converted in to storage room 1. Modernize storage cabinets 2. Table (1) 3. Chair (1)

Annexure-I

9	71	Cash Section	4	Cash Section	6.46	4.95	Workstation Table Revolving Chair (4) Visitor Chair (2) Wall Panelling Flooring Modern Glass Windows VRF AC + Heater False Ceiling Storage Cabinets Flush Door (with glass) and Metal Door Metal strong room locker door Modern Electrical Fittings
10	Ladies			Ladies Washroom	3.20	4.95	Interior renovation as per modern standard
11	Stairs and CISF Sitting			Stairs and CISF Sitting	11.30	3.00	i. Interior renovation as per modern standard. ii. Sitting arrangement for 6 visitors iii. CISF Sitting Corner
12	72(B)	Financial Concurrence	9	Merge with FRM,FC Will sit at First floor	6.00	4.60	Revolving Chair (8) Visitor Chair (8) Book Shelf (1) Glass Doors and Walls Flooring Modern Glass Windows VRF AC + Heater False Ceiling Modern Storage Cabinets Modern Electrical fittings
13	72(A)	Cost and FRM	4		4.95	4.75	
14	Gents Washroom			Gents Washroom	4.50	3.05	Interior renovation as per modern standard
15	75	Chief Manager (F&A)-AR	1	Chief Manager (F&A)-FRM	3.10	4.60	Workstation Table (1) Revolving Chair (1) Visitor Chair (3) Book shelf (1) Wall Panelling Flooring Modern Glass Windows VRF AC + Heater False Ceiling Storage Cabinets Blinds (1) Flush Door (with glass) Modern Electrical Fittings
16	76	Capital and FRM	3	Merge with Conference room	4.65	4.60	Conference Table (1) Revolving Chair (30) CGM Chair (1)
17	77	Conference room	Seating Capacity of 12	Conference room	4.70	4.60	Glass Doors and Walls Flooring Modern Glass Windows VRF AC + Heater False Ceiling Modern Electrical fittings Corner Table (1) Dismantling

Annexure-I

18	73	Accounts Receivable	3	Account Receivable	4.80	4.60	Workstation Table (4) Revolving Chair (4) Visitor Chair (6) Wall Panelling Flooring Modern Glass Windows VRF AC + Heater False Ceiling Storage Cabinets Blinds (4) Flush Door (with glass) Modern Electrical Fittings
19	74	Auditor's Room	Seating Capacity of 5	Auditor's Room	4.50	4.45	Workstation Table (5) Revolving Chair (5) GM Table (1) GM Revolving Chair (3) Wall Panelling Flooring Modern Glass Windows VRF AC + Heater False Ceiling Storage Cabinet (1) Blinds (4) Flush Door (with glass) Modern Electrical Fittings
20	78	Auditor's Room	Seating Capacity of 5	Auditor's Room	4.50	4.45	Workstation Table (5) Revolving Chair (5) GM Table (1) GM Revolving Chair (3) Wall Panelling Flooring Modern Glass Windows VRF AC + Heater False Ceiling Storage Cabinet (1) Blinds (4) Flush Door (with glass) Modern Electrical Fittings
21	Storage Room			Fire exit	4.25	1.77	
FIRST FLOOR							
SL. NO	ROOM	SECTION	EXISTING SEATING NOS.	PROPOSED	DIMENSIONS (M x M)		Requirement

Annexure-I

1	30	Superannuation	2	Financial Concurrence	5.1	4.95	Workstation Table (4) Revolving Chair (4) Visitor Chair (6) Wall Panelling Flooring Modern Glass Windows VRF AC + Heater False Ceiling Storage Cabinets Blinds (4) Flush Door (with glass) Modern Electrical Fittings
2	Gents Washroom			Gents Washroom	3.2	4.95	Interior renovation as per modern standard
3	40	Superannuation Hall	6	CGM	9.33	4.95	CGM Table (1) (Incl. Computer Desk) Revolving Chair (1) Visitors Chair (8) File Cabinet (1) Wooden Flooring Pinup Board Wall Panelling Glass Doors and Walls Modern Glass Windows VRF AC + Heater False Ceiling Storage Cabinets Blinds (4) Modern Electrical Fittings Sofa Set for visitors
							Secretary Office Partition Workstation Table (1) Revolving Chair (1) Visiting Chair (2)

Annexure-I

4	29	Claims & Budget	3	Claims & Budget	4.2	4.95	Workstation Table (3) Revolving Chair (3) Visitor Chair (6) Wall Panelling Flooring Modern Glass Windows VRF AC + Heater False Ceiling Storage Cabinets Blinds (4) Flush Door (with glass) Modern Electrical Fittings
---	----	-----------------	---	-----------------	-----	------	--

Annexure-I

5	28	Staff Claims	3	Staff Claims	5.1	4.95	Workstation Table (3) Revolving Chair (3) Visitor Chair (3) Wall Panelling Flooring Modern Glass Windows VRF AC + Heater False Ceiling Storage Cabinets Blinds (4) Flush Door (with glass) Modern Electrical Fittings
6	39	Salary &	2	Salary & Wages	3.69	4.95	Workstation Table (2) Revolving Chair (2) Visitor Chair (4) Wall Panelling Flooring Modern Glass Windows VRF AC + Heater False Ceiling Storage Cabinets Blinds (2) Flush Door (with glass) Modern Electrical Fittings
7	27	Admin	1	Chief Manager- Budget	3.2	4.95	Workstation Table (1) Revolving Chair (1) Visitor Chair (3) Book shelf (1) Wall Panelling Flooring Modern Glass Windows VRF AC + Heater False Ceiling Storage Cabinets Blinds (2) Flush Door (with glass) Modern Electrical Fittings
8	38	GM (F&A)-SS Dash	1	FC Employee	3.8	4.95	Workstation Table (4) Revolving Chair (4) Visitor Chair (6) Wall Panelling Flooring Modern Glass Windows VRF AC + Heater False Ceiling Storage Cabinets Blinds (4) Flush Door (with glass) Modern Electrical Fittings

Annexure-I

9	26	Salary & Wages staff	4	Salary & Wages staff	4.8	4.95	Workstation Table (4) Revolving Chair (4) Visitor Chair (4) Wall Panelling Flooring Modern Glass Windows VRF AC + Heater False Ceiling Storage Cabinets Blinds (4) Flush Door (with glass) Modern Electrical Fittings
10	37	GM (F&A)- Abhijit Das	1	GM(F&A)	3.8	4.95	GM Table (1) (Incl. Computer Desk) Revolving Chair (1) Visitors Chair (6) File Cabinet (1) Wooden Flooring Pinup Board Wall Panelling Glass Doors and Walls Modern Glass Windows VRF AC + Heater False Ceiling Storage Cabinets Blinds (2) Modern Electrical Fittings
11	36	Direct Taxation	3	Direct Taxation	3.8	4.95	Workstation Table (3) Revolving Chair (3) Visitor Chair (4) Book shelf (1) Wall Panelling Flooring Modern Glass Windows VRF AC + Heater False Ceiling Storage Cabinets Blinds (2) Flush Door (with glass) Modern Electrical Fittings

Annexure-I

12	25	DGM (AP)	1	DGM	3.2	4.95	DGM Table (1) (Incl. Computer Desk) Revolving Chair (1) Visitors Chair (3) Book shelf (1) Flooring Wall Panelling Glass Doors and Walls Modern Glass Windows VRF AC + Heater False Ceiling Storage Cabinets Blinds (2) Modern Electrical Fittings
13	24	Superannuation Record Room	Nil	Panty	5.3	3.12	Shelves Microwave Refrigerator Chairs (5) Table (1) Electric Kettle (2)
14	35	GM (F&A)-S Maharana	1	GM(F&A)	3.4	4.95	GM Table (1) (Incl. Computer Desk) Revolving Chair (1) Visitors Chair (6) File Cabinet (1) Wooden Flooring Pinup Board Wall Panelling Glass Doors and Walls Modern Glass Windows VRF AC + Heater False Ceiling Storage Cabinets Blinds (2) Modern Electrical Fittings

Annexure-I

15	21	GM (F&A)-BP Jyrwa	1	GM(F&A)	4.65	4.1	GM Table (1) (Incl. Computer Desk) Revolving Chair (1) Visitors Chair (6) File Cabinet (1) Wooden Flooring Pinup Board Wall Panelling Glass Doors and Walls Modern Glass Windows VRF AC + Heater False Ceiling Storage Cabinets Blinds (2) Modern Electrical Fittings
----	----	----------------------	---	---------	------	-----	--

Annexure-I

16	22	CGM (F&A)	1	GM(F&A)	4.65	4.25	GM Table (1) (Incl. Computer Desk) Revolving Chair (1) Visitors Chair (6) File Cabinet (1) Wooden Flooring Pinup Board Wall Panelling Glass Doors and Walls Modern Glass Windows VRF AC + Heater False Ceiling Storage Cabinets Blinds (2) Modern Electrical Fittings
17	22	CGM (F&A) Secretary	1	Secretary	1.8	4.25	Workstation Table (1) Revolving Chair (1) Visitors Chair (2) File Cabinet (1) Wall Panelling Flooring Modern Glass Windows VRF AC + Heater False Ceiling Blinds (2) Modern Electrical Fittings
18	9	Indirect Taxation	3	Indirect Taxation	4.56	4.88	Workstation Table (3) Revolving Chair (3) Visitor Chair (5) Wall Panelling Flooring Modern Glass Windows VRF AC + Heater False Ceiling Storage Cabinets Blinds (2) Flush Door (with glass) Modern Electrical Fittings


19	23	ERP (FICO)	4	ERP (FICO)	6.05	4.91	Workstation Table (4) Revolving Chair (4) Visitor Chair (6) Wall Panelling Flooring Modern Glass Windows VRF AC + Heater False Ceiling Storage Cabinets Blinds (2) Flush Door (with glass) Modern Electrical Fittings
----	----	------------	---	------------	------	------	--

Annexure-II


Sl. No.	Room	Doors		Windows		Ventilators	
		Size (in mm)	Nos.	Size (in mm)	Nos	Size (in mm)	Nos
Ground Floor							
1	Room at Entrance	1.08 x 2.05	1	0	0	2.18 x 0.90	1
2	Room at Entrance	1.03 x 2.05	1	0	0	1.60 x 0.90	1
3	67	1.02 x 2.05	1	0.96 x 1.17	2	1.02 x 0.90 (above door)	1
						0.96 x 0.60 (above window)	2
4	68	Same as Room No. 67.					
		1.05 x 2.05	1	0.96 x 1.17	2	1.05 x 0.90 (above door)	1
5	69			1.46 x 1.17	1	0.96 x 0.60 (above window)	2
						1.46 x 0.60 (above window)	1
6	Accounts Hall			0.96 x 1.17	28	0.96 x 0.60 (above window)	28
	Tea Room			1.46 x 1.17	2	1.46 x 0.60 (above window)	2
7	Cabins	Included in Accounts Hall.					
8	Cash Section			0.96 x 1.17	2	0.96 x 0.60 (above window)	2
9	71	1.08 x 2.05 (M.S. Grill)	1	0.96 x 1.17	5	0.96 x 0.60 (above window)	5
10	Ladies Washroom	0.90 x 2.05	1	0.45 x 0.85	1	0.45 x 0.60 (above window)	1
		1.35 x 2.05 (Corridor Door Cash Office to Wash Room)	1				
11	Stairs & CISF Sitting	2.00 x 1.82 (Stair M.S. Grill)	1				
		1.54 x 2.76 (CISF Sitting M.S. Grill)	1				
		3.00 x 2.16 (CISF Sitting M.S. Grill)	1				
12	72(B)	1.04 x 2.05	1	0.96 x 1.17	4	0.96 x 0.60 (above window)	4
						1.04 x 0.90 (above door)	1
13	72(A)	1.04 x 2.05	1	0.96 x 1.17	3	0.96 x 0.60 (above window)	3
						1.04 x 0.90 (above door)	1
14	Gents Washroom	0.90 x 2.05	1	0.45 x 0.85	1	0.45 x 0.60 (above window)	1
15	75	1.04 x 2.05	1	0.96 x 1.17	2	0.96 x 0.60 (above window)	2
						1.04 x 0.90 (above door)	1
16	76	1.04 x 2.05	1	0.96 x 1.17	3	0.96 x 0.60 (above window)	3
						1.04 x 0.90 (above door)	1
17	77	1.05 x 2.05	1	0.96 x 1.17	3	0.96 x 0.60 (above window)	3
						1.05 x 0.90 (above door)	1
18	73	Same as Room No. 77.					
		1.05 x 2.05	1	0.96 x 1.17	3	0.96 x 0.60 (above window)	3
19	74			1.46 x 1.17	1	1.46 x 0.60 (above window)	1
						1.05 x 0.90 (above door)	1
20	78	Same as Room No. 74.					
21	Storage Room	0.96 x 2.05	1	0.45 x 0.85	1	0.45 x 0.6	1
First Floor							
1	30	1.03 x 2.10	1	0.96 x 1.17	3	0.96 x 0.60 (above window)	3
						1.03 x 0.90 (above door)	1
2	Gents Washroom	0.91 x 2.10	1	0.45 x 0.85	1	0.45 x 0.60 (above window)	1
		0.77 x 2.10	2				
3	40	1.02 x 2.10	1	0.96 x 1.17	3	0.96 x 0.60 (above window)	3
						1.02 x 0.90 (above door)	1
4	29	Same as Room No. 40.					
5	28	Same as Room No. 40.					
6	39	1.02 x 2.10	1	0.96 x 1.17	2	0.96 x 0.60 (above window)	2
						1.02 x 0.90 (above door)	1
7	27	Same as Room No. 39.					
8	38	Same as Room No. 39.					
9	26	Same as Room No. 40.					
10	37	Same as Room No. 39.					
11	36	Same as Room No. 39.					
12	25	Same as Room No. 39.					
13	24	1.02 x 2.10	1			1.02 x 0.90 (above door)	1
						0.90 x 0.60	2
14	35	Same as Room No. 39.					
15	21	Same as Room No. 39.					
16	22	1.75 x 2.10	1	1.46 x 1.17	2	0.85 x 0.60 (above door)	1
				0.96 x 1.17	2	0.96 x 0.60	2
17	22	Included at Room No. 22 of Sl. No. 16.					
18	9	1.02 x 2.10	1	0.96 x 1.17	2	0.96 x 0.60	2
						1.02 x 0.60 (above door)	1
19	23	Same as Room No. 09.					

Annexure-III


FURNITURE REQUIREMENT (figures are tentative and will be finalised at the time of submission of final plan)		
Executives Chairs		
Grade	Numbers	Level
A	2	A
B/C/D	25	L1
B/C/D	10	L1
G	6	L3
D	6	L1
E	2	L1
B/C/D	1	L1
E	1	L1
F	4	L2
G	4	L3
H	1	L4
H	1	L4
B/C/D	30	L1
Grand Total	93	
Book Case		
Grade	Numbers	Level
All Grade	17	All
Grand Total		
Visitor Chair		
Grade	Numbers	Level
A	4	A
B/C/D	63	L1
E	6	L1
F	12	L2
G	24	L3
H	8	L4
Grand Total	117	
Table		
Grade	Numbers	Level
A	2	A
B/C/D	27	L1
Clerk	79	Clerk
Conference Tabl	1	Conference Table
E	2	L1
F	4	L2
G	6	L3
H	1	L4
Round Table	1	Round Table
Grand Total	123	
Computer Table		
Grade	Numbers	Level
F	4	L2
G	6	L3
H	1	L4
Grand Total	11	
File Cabinet		
Grade	Numbers	Level
A	20	A
B/C/D	29	L1
E	2	L1
F	4	L2
G	4	L3
H	1	L4
Grand Total	61	
Almirah		
Grade	Numbers	Level
A	4	L1
B/C/D	18	L1
Grand Total	22	

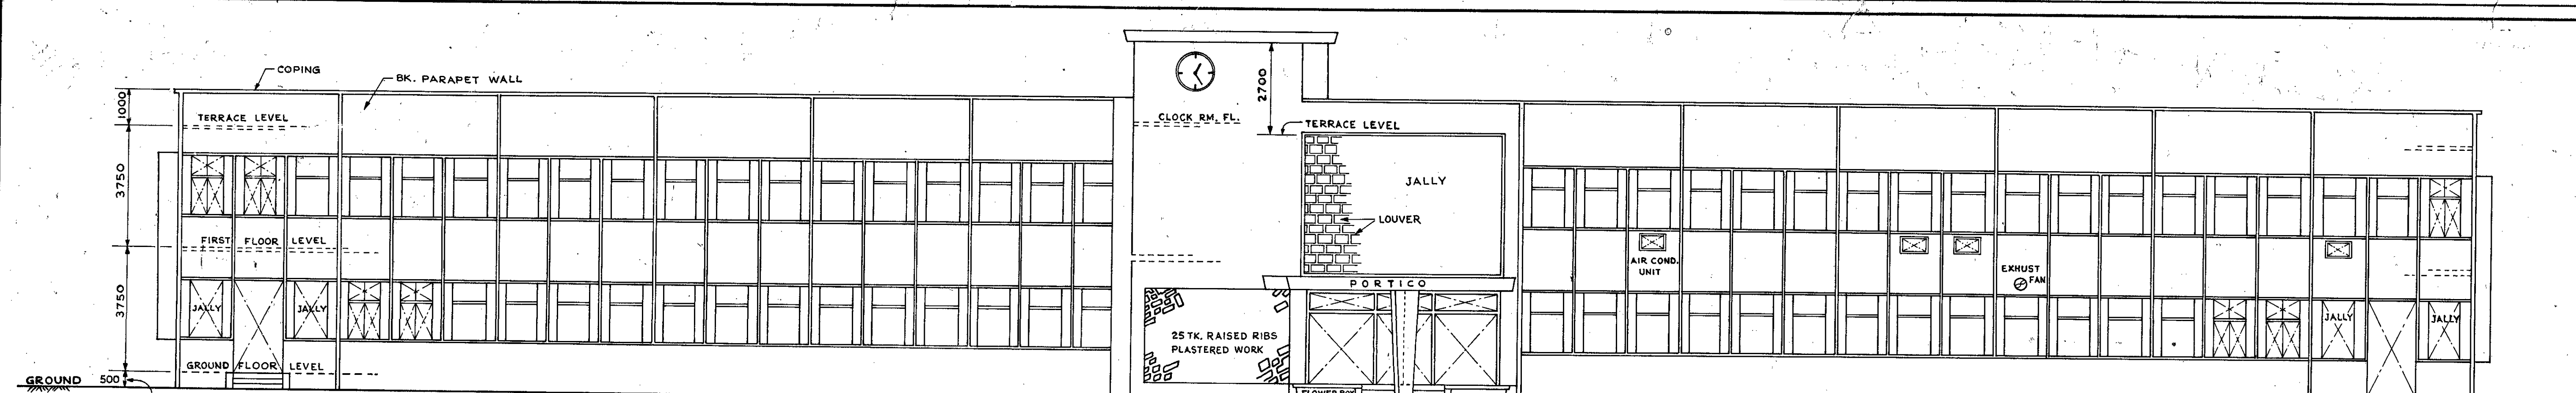

FRONT ELEVATION

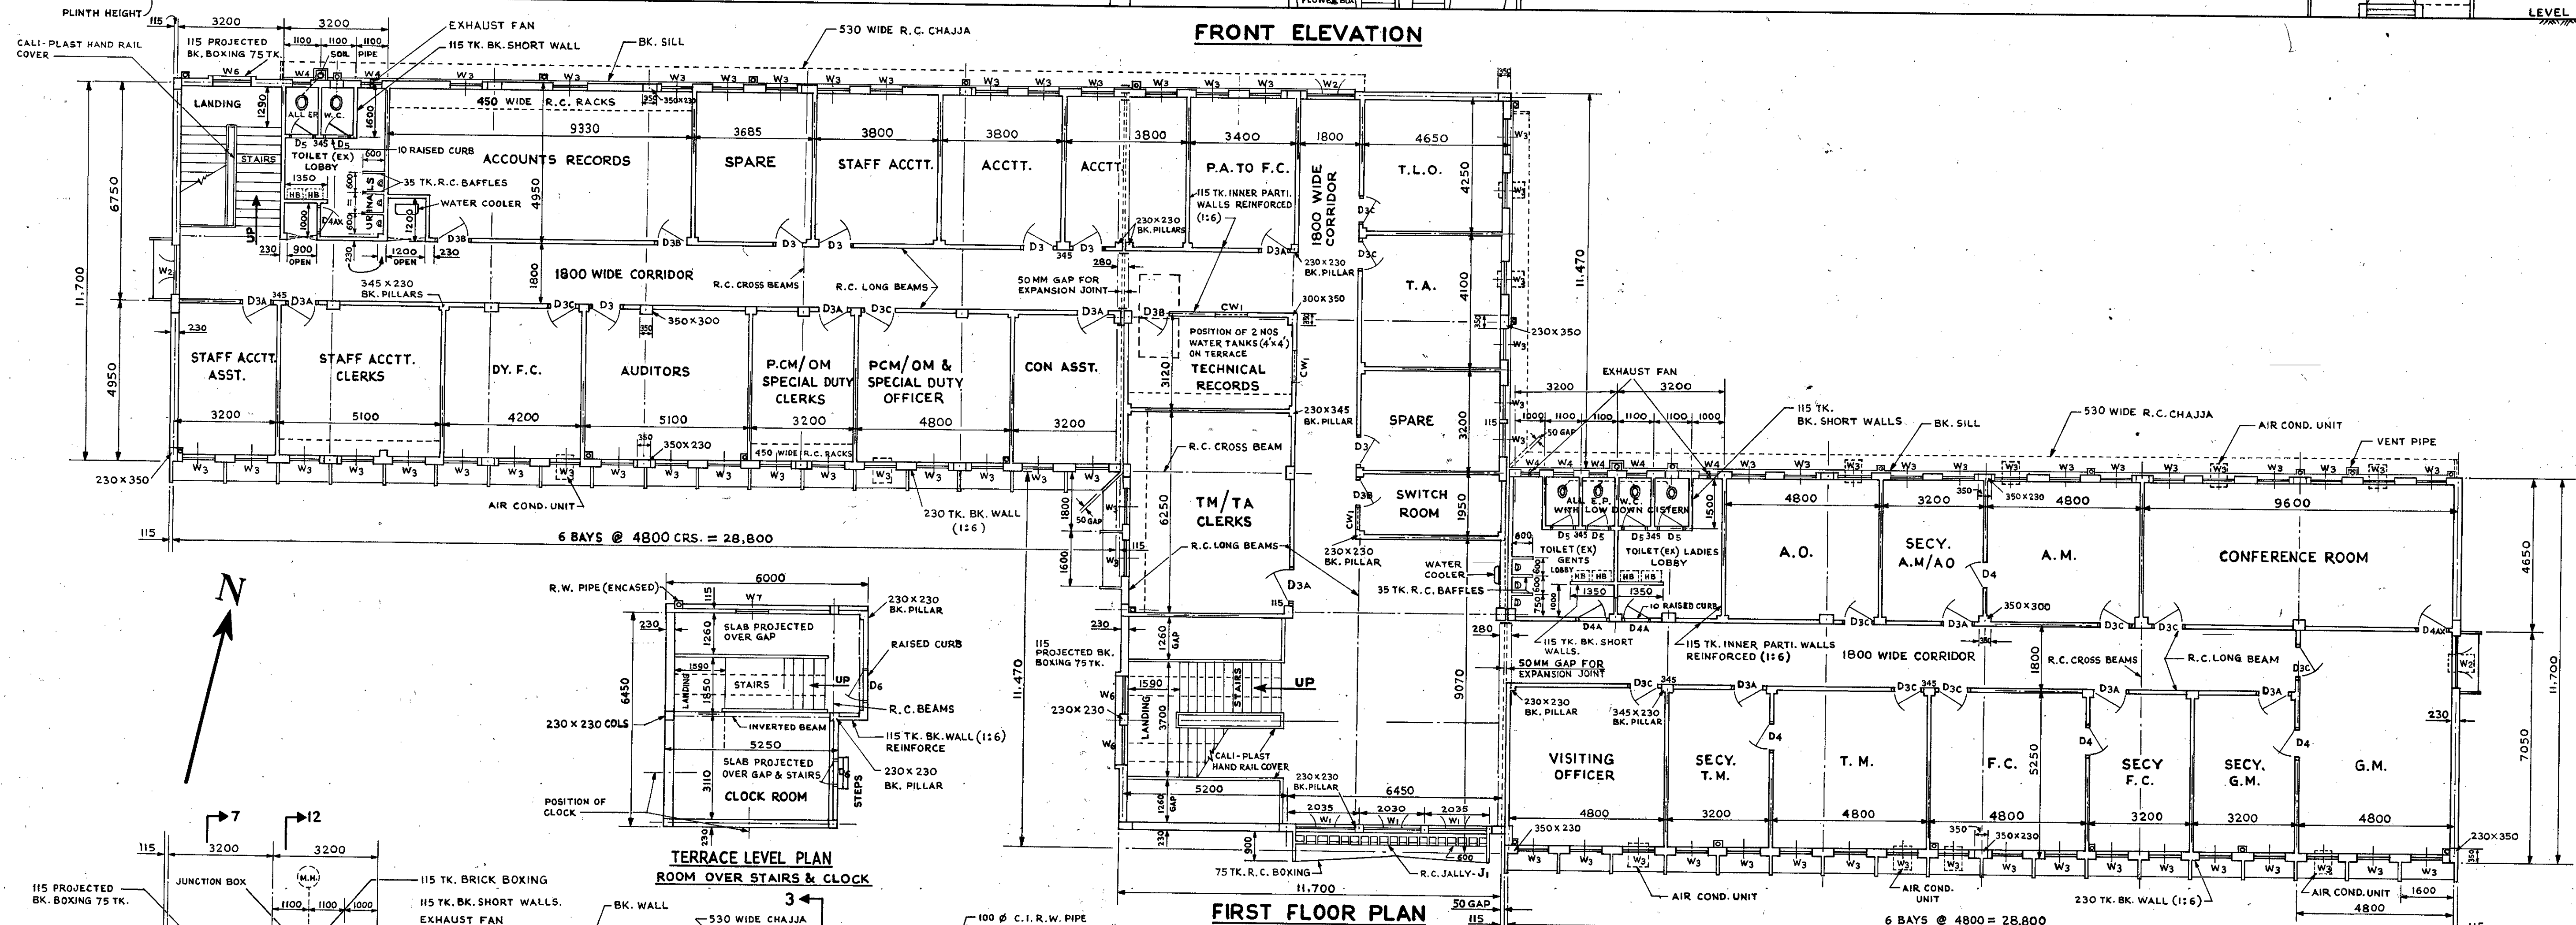

FIRST FLOOR PLAN

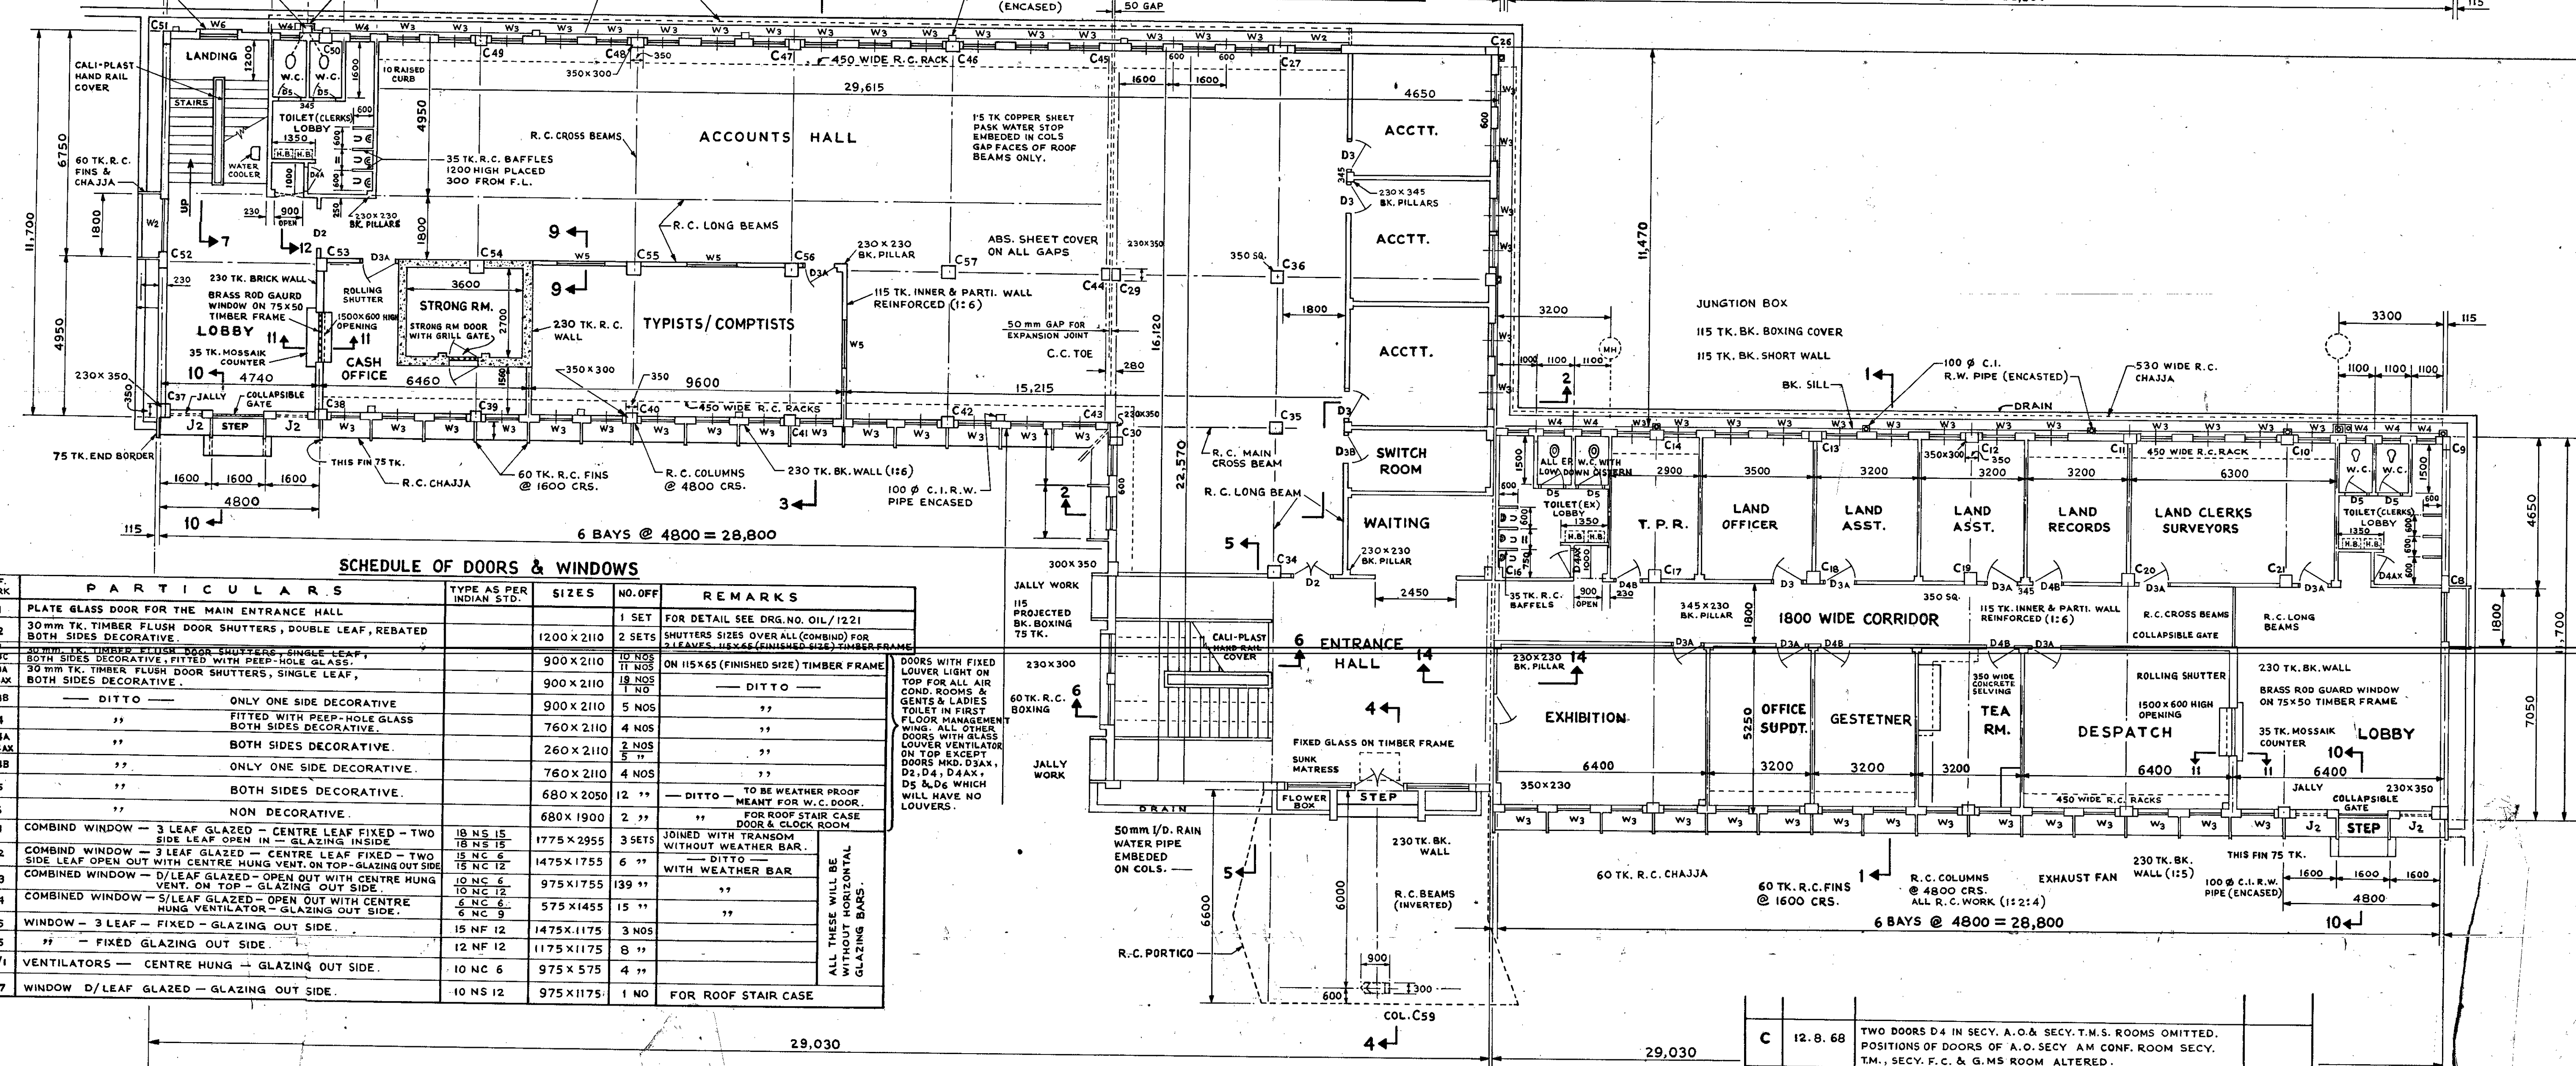

GROUND FLOOR PLAN

SCHEDULE OF DOORS & WINDOWS

REF. MARK	PARTICULARS	TYPE AS PER INDIAN S.D.	SIZES	NO. OFF.	REMARKS
D1	PLATE GLASS DOOR FOR THE MAIN ENTRANCE HALL	1 SET	FOR DETAIL SEE DRG. NO. OIL/1221		
D2	30 mm TK. TIMBER FLUSH DOOR SHUTTERS, DOUBLE LEAF, REBATED	1200 X 2100	2 SETS		
D3	BOTH SIDES DECORATIVE				
D4	ONLY ONE SIDE DECORATIVE				
D5	FITTED WITH PEEP-HOLE GLASS				
D6	BOTH SIDES DECORATIVE				
D7	ONLY ONE SIDE DECORATIVE				
D8	BOTH SIDES DECORATIVE				
D9	NON DECORATIVE				
D10	COMBINED WINDOW - 3 LEAF GLAZED - CENTRE LEAF FIXED - TWO SIDING LEAF OPEN IN - GLAZING OUTSIDE	18 NS 15	1775 X 2555	3 SETS	JOINED WITH TRANSOM WITHOUT WEATHER BAR.
D11	COMBINED WINDOW - 3 LEAF GLAZED - CENTRE LEAF FIXED - TWO SIDING LEAF OPEN IN - GLAZING OUTSIDE	15 NC 6	1475 X 1755	6 "	WITH WEATHER BAR
D12	COMBINED WINDOW - 3 LEAF GLAZED - CENTRE LEAF OPEN OUT WITH CENTRE HUNG VENT. ON TOP - GLAZING OUTSIDE	10 NC 6	975 X 1755	139 "	
D13	COMBINED WINDOW - 3 LEAF GLAZED - CENTRE LEAF OPEN OUT WITH CENTRE HUNG VENT. ON TOP - GLAZING OUTSIDE	6 NC 6	575 X 1455	15 "	
D14	COMBINED WINDOW - 3 LEAF GLAZED - CENTRE LEAF OPEN OUT WITH CENTRE HUNG VENT. ON TOP - GLAZING OUTSIDE	15 NF 12	1475 X 1175	3 NOS	
D15	COMBINED WINDOW - 3 LEAF GLAZED - CENTRE LEAF OPEN OUT WITH CENTRE HUNG VENT. ON TOP - GLAZING OUTSIDE	12 NF 12	1175 X 1175	8 "	
D16	COMBINED WINDOW - 3 LEAF GLAZED - CENTRE LEAF OPEN OUT WITH CENTRE HUNG VENT. ON TOP - GLAZING OUTSIDE	10 NC 6	975 X 575	4 "	
D17	COMBINED WINDOW - 3 LEAF GLAZED - CENTRE LEAF OPEN OUT WITH CENTRE HUNG VENT. ON TOP - GLAZING OUTSIDE	10 NS 12	975 X 1175	1 NO	FOR ROOF STAIR CASE

- REF. DRGS. -**
- GENERAL ARRANGEMENT - DRG. NO. OIL/1211.
 - SECTION (SHEET-I) - DRG. NO. OIL/1212.
 - SECTIONS, FINIS, CHAJJA, WINDOW BOXING ETC. (SHEET-II) DRG. NO. OIL/1213.
 - GENERAL LAYOUT OF COLUMNS, BEAMS ETC. - DRG. NO. OIL/1214.
 - R.C. DETAILS - FIRST FLOOR & ROOF SLABS - DRG. NO. OIL/1215.
 - PARTITION WALLS - DRG. NO. OIL/1216.
 - COLUMN FOUNDATIONS - DRG. NO. OIL/1217.
 - DITTO - COLUMNS - DRG. NO. OIL/1218.
 - DETAILS OF EXPANSION JOINTS - DRG. NO. OIL/1219.
 - TERRACE PLAN SHOWING ROOF SLOPE WEATHER COURSE & R.W. PIPES - DRG. NO. OIL/1220.
 - DETAILS OF ENTRANCE DOOR & TYPICAL DOOR FRAME WITH LOUVERS DRG. NO. OIL/1221.
 - DETAILS OF R.C. JALLY WORK - DRG. NO. OIL/1222.
 - FOUNDATION PLAN - DRG. NO. OIL/1223.
 - SITE PLAN - DRG. NO. OIL/1224.
 - R.C. DETAILS OF BEAMS (SHEET-I) - DRG. NO. OIL/1235.
 - R.C. DETAILS OF BEAMS (SHEET-II) - DRG. NO. OIL/1236.
 - R.C. DETAILS OF BEAMS (SHEET-III) - DRG. NO. OIL/1237.
 - R.C. DETAILS OF STAIRCASE - DRG. NO. OIL/1245.
 - SECTIONS, JALLY BOXING & R.C. STRONG RM. (SHEET-III) DRG. NO. OIL/1254.
 - DETAILS OF HAND RAILS FOR STAIRCASE - DRG. NO. OIL/1255.
 - CONDUIT CHASE DIAGRAM - DRG. NO. OIL/1256.
 - BAR BENDING SCHEDULE FOR FLOOR SLABS - DRG. NO. OIL/1282 (IN B SHEET).
 - " " FOR COLS & BEAMS SK. NOS. OIL/0923 TO 0930. (IN B SHEET).
 - " " FOR STAIRCASE - DRG. NO. OIL/1289 (IN B SHEET).
 - WATER SUPPLY CONNECTIONS - DRG. NO. OIL/1325.
 - SEPARATE CASH COUNTER REF. SK. NO. OIL/3940.

OIL INDIA LIMITED DRAWING OFFICE DULAJAN		NAME	DATE
SCALE 1:100	TITLE GENERAL OFFICE AT DULAJAN (GENERAL ARRANGEMENT)	DESIGNED	28-7-67
		DRAWN	
		CHECKED	
		APPROVED	
		DRG. NO. OIL/1211	

REV.	DATE	DESCRIPTION	SIG.
C	12.8.68	TWO DOORS D4 IN SECY. A.O.A. SECY. T.M.S. ROOMS OMITTED. POSITIONS OF DOORS OF A.O. SECY. AM CONF. ROOM SECY. T.M. SECY. F.C. & G.M.S. ROOM ALTERED.	
B	5.7.68	R.C. RACK IN EXHIBITION RM. WAS ON ALONG THE OUTER WALL.	
A	10.4.68	1. WATER COLLERS ADDED. 2. ACCTS. RECORDS WALL MODIFIED.	

**To,
GM-CONTRACTS (HOD)
OIL INDIA LIMITED
DULIAJAN-786602**

SUB: SAFETY MEASURES

DESCRIPTION OF WORK/SERVICE: Hiring of consultancy service from Empanelled consultants of OIL for Comprehensive Architectural and Interior renovation work including planning, design for VRF AC system and replacement/upgradation of office furniture for Finance & Accounts Department, Duliajan.

Sir,

We hereby confirm that we have fully understood the safety measures to be adopted during execution of the above contract and that the same have been explained to us by the concerned authorities. We also give the following assurances.

- a) Only experienced and competent persons shall be engaged by us for carrying out work under the said contract.
- b) The names of the authorized persons who would be supervising the jobs on day to day basis from our end are the following:
 - i) _____
 - ii) _____
 - iii) _____

The above personnel are fully familiar with the nature of jobs assigned and safety precautions required.

- c) Due notice would be given for any change of personnel under item (b) above.
- d) We hereby accept the responsibility for the safety of all the personnel engaged by us and for the safety of the Company's personnel and property involved during the course of our working under this contract. We would ensure that all the provisions under the Oil Mines Regulations, 2017 and other safety rules related to execution of our work would be strictly followed by our personnel. Any violation pointed out by the Company's Engineers would be rectified forthwith or the work suspended till such time the rectification is completed by us and all expenditure towards this would be on our account.
- e) We confirm that all persons engaged by us would be provided with the necessary Safety Gears at our cost.
- f) All losses caused due to inadequate safety measures or lack of supervision on our part would be fully compensated by us and the Company will not be responsible for any lapses on our part in this regard.
- g) We shall abide by the HSE (Health Safety & Environment) points mentioned in SCC.

(Seal)

Date_____

Yours Faithfully

M/s_____

CONTRACTOR

OIL INDIA LIMITED (A Government of India Enterprise) Duliajan, Assam								
DESCRIPTION OF WORK/SERVICE: Hiring of consultancy service from Empanelled consultants of OIL for Comprehensive Architectural and Interior renovation work including planning, design for VRF AC system and replacement/upgradation of office furniture for Finance & Accounts Department, Duliajan.								
E-TENDER NO. CDC1526L23 PRICE BID FORMAT								
NAME OF BIDDER (Vendor Code)								
Bidder's GST No.								
SAC/HSN Code								
Item No.	Description of Services (For detailed description of Services Refer SOQ)	UOM	Estimated Quantity	Rate (Rs.) to be quoted Excluding GST	Applicable GST Rate in %	Applicable GST (Select from Drop down List)	Total Amount (Rs.) Excluding GST	Total Amount (Rs.) Including GST
			A	B	C		D = A * B	E = D+(D * C)
10	Consultancy fee	AU	1				-	-
Total Contract Cost in Rs							-	-
							The above cost should be maintained under "Total Bid Value" in the E-Tender Portal	
1. The price/rate(s) quoted by the Bidders will be inclusive of all taxes except GST (i.e. IGST or CGST and SGST/UTGST as applicable in case of interstate supply or intra state supply respectively and Cess on GST , if applicable) on the final services. However, GST rate (including cess) to be provided in the respective places in the Price Bid.								
2. Price Bids shall be evaluated on overall lowest cost to OIL (L-1 offer) basis i.e. considering total quoted price for all services including Quoted GST(CGST & SGST/UTGST or IGST)								
3 OIL will prefer to deal with registered bidder under GST. Therefore, bidders are requested to get themselves registered under GST, if not registered yet. However, in case any unregistered bidder is submitting their bid, their prices will be loaded with applicable GST while evaluation of bid. Where OIL is entitled for input credit of GST, the same will be considered for evaluation of bid as per evaluation methodology of tender document.								
4. Price Bid uploaded without giving any of the details of the taxes (Including rates and amounts) will be considered as inclusive of all taxes including GST. When a bidder mentions taxes as extra without specifying the rates & amount, the offer will be loaded with maximum value towards taxes received against the tender for comparison purposes. If the bidder emerges as lowest bidder after such loading, in the event of order on that bidder, taxes mentioned by OIL on the Purchase Order/ Contracts will be binding on the bidder.								
7. Refer to GCC & FORWARDING LETTER for details of GST								
8. Refer to SOQ & SCC for Item detail Description and other terms and conditions								
9. Mobilisation Period: As defined in FORWARDING LETTER								
10. Duration of Contract: As defined in FORWARDING LETTER								

BID FORM

To
M/s Oil India Limited,
P.O. Duliajan, Assam, India

Sub: IFB No. CDC1526L23

Gentlemen,

Having examined the General and Special Conditions of Contract and the Terms of Reference including all attachments thereto, the receipt of which is hereby duly acknowledged, we the undersigned offer to perform the work/services in conformity with the said conditions of Contract and Terms of Reference for the sum quoted in the Price Bid Format or such other sums as may be ascertained in accordance with the Schedule of Prices attached herewith and made part of this Bid.

We undertake, if our Bid is accepted, to commence the work as per the terms & conditions set out in the subject tender.

If our Bid is accepted, we will submit the Performance Security Deposit as specified in the tender document for the due performance of the Contract.

We agree to abide by this Bid for a period of 90 days from the date of Bid Opening and it shall remain binding upon us and may be accepted at any time before the expiration of that period.

Until a formal Contract is prepared and executed, this Bid, together with your written acceptance thereof in your notification of award shall constitute a binding Contract between us.

We understand that you are not bound to accept the lowest or any Bid you may receive.

Dated this _____ day of _____ 2022.

Authorised Person's Signature: _____

Name: _____

Designation: _____

Seal of the Bidder:

PROFORMA LETTER OF AUTHORISATION FOR ATTENDING BID OPENING

**TO
GM-CONTRACTS (HoD)
OIL INDIA LIMITED
P.O. DULIAJAN-786602
Assam, India**

Sir,

SUB: OIL's IFB No. CDC1526L23

I/We _____ confirm that Mr. _____ (Name and address) as authorised to represent us during bid opening on our behalf with you against IFB No. **CDC1526L23** for **“Hiring of consultancy service from Empanelled consultants of OIL for Comprehensive Architectural and Interior renovation work including planning, design for VRF AC system and replacement/upgradation of office furniture for Finance & Accounts Department, Duliajan.”**

Yours Faithfully,

Authorised Person's Signature: _____

Name: _____

Signature of Bidder: _____

Name: _____

Date: _____

PROFORMA LETTER OF AUTHORITY

TO
GM-CONTRACTS (HoD)
Contracts Department
P.O. DULIAJAN PIN-786602
Dist. Dibrugarh, Assam
India

Dear Sir,

SUB: OIL's IFB No. CDC1526L23

We _____ of _____
Confirm that Mr. _____
_____ (Name and Address) is authorised to represent us to Bid,
negotiate and conclude the agreement on our behalf with you against IFB No.
CDC1526L23 for **“Hiring of consultancy service from Empanelled consultants
of OIL for Comprehensive Architectural and Interior renovation work
including planning, design for VRF AC system and replacement/upgradation
of office furniture for Finance & Accounts Department, Duliajan.”** for any
commercial/Legal purpose etc.

We confirm that we shall be bound by all and whatsoever our said
representative shall commit.

Authorised Person's Signature: _____

Name: _____

Yours faithfully,

Signature: _____

Name & Designation _____

For & on behalf of _____

NOTE: This letter of authority shall be on printed letter head of the bidder, and
shall be signed by a person competent and having the power of attorney (Power of
attorney shall be annexed) to bind such Bidder.

BID SECURING DECLARATION

(To be submitted on Bidders's letter head)

To,
Oil India Limited
Contracts Department
Duliajan, Assam - 786602

TENDER NO. CDC1526L23

I/We, the undersigned, declare that:

- 1.0 I/We understand that, according to your Tender conditions, bids must be supported by a 'Bid Security' in the form of a 'Bid-Securing Declaration'.
- 2.0 I/We the undersigned hereby declare that if we withdraw or modify our Bids during the period of its validity, or if we are awarded the contract and fail to sign the contract, or we fail to submit performance security before the deadline defined in the Tender document; we will be suspended for the period of two years. This suspension of two years shall be automatic without conducting any enquiry.

**Name and Signature of
Authorized Signatory and Company Seal**

UNDERTAKING FOR DEPLOYMENT OF KEY PERSONNEL

TO BE EXECUTED ON THE OFFICIAL LETTER PAD OF THE FIRM

BY THE AUTHORIZED SIGNATORY OF THE FIRM

TO WHOM IT MAY CONCERN

I, the authorized
signatory(s) of (bidder/firm's
name) do hereby solemnly affirm and declare as under:-

**All the Key Personnel mentioned in our bid/EOI (or equivalent person with similar
qualification and experience) shall be deployed by the firm when a Consultancy Job is
subsequently allotted to us.**

Yours faithfully,

For (Name of the firm _____)

Signature of the authorized signatory

Place:

Date:

(Affix Seal of the Organization here)

AGREEMENT FORM

This Agreement is made on ____ day of _____ between Oil India Limited, a Government of India Enterprise, incorporated under the Companies Act 1956, having its registered office at Duliajan in the State of Assam, hereinafter called the "Company" which expression unless repugnant to the context shall include executors, administrators and assignees on the one part, and M/s. _____ (Name and address of Contractor) hereinafter called the "Contractor" which expression unless repugnant to the context shall include executors, administrators and assignees on the other part,

WHEREAS the Company desires that Services _____ (brief description of services) should be provided by the Contractor as detailed hereinafter or as Company may requires;

WHEREAS, Contractor engaged themselves in the business of offering such services represents that they have adequate resources and equipment, material etc. in good working order and fully trained personnel capable of efficiently undertaking the operations and is ready, willing and able to carry out the said services for the Company as per Section-II attached herewith for this purpose and

WHEREAS, Company had issued a firm Letter of Award No. _____ dated _____ based on Offer No. _____ dated _____ submitted by the Contractor against Company's IFB No. _____ and the Contractor accepted the same vide Letter No. _____ dated _____.

All these aforesaid documents shall be deemed to form and be read and construed as part of this agreement/contract. However, should there be any dispute arising out of interpretation of this contract in regard to the terms and conditions with those mentioned in Company's tender document and subsequent letters including the Letter of Intent and Contractor's offer and their subsequent letters, the terms and conditions attached hereto shall prevail. Changes, additions or deletions to the terms of the contract shall be authorized solely by an amendment to the contract executed in the same manner as this contract.

NOW WHEREAS, in consideration of the mutual covenants and agreements hereinafter contained, it is hereby agreed as follows –

1. In this Agreement words and expressions shall have the same meanings as are respectively assigned to them in the Conditions of Contract referred to.
2. In addition to documents herein above, the following Sections and Annexures attached herewith shall be deemed to form and be read and construed as part of this agreement viz.:
 - (a) PART-I indicating the General Conditions of this Contract;
 - (b) PART-II indicating the Schedule of work, unit, quantities & rates;
 - (c) PART-III indicating the Special Conditions of Contract;
 - (d) PART-IV indicating the Safety Measures.

E-TENDER NO. CDC1526L23

3. In consideration of the payments to be made by the Company to the Contractor as hereinafter mentioned, the Contractor hereby covenants with the Company to provide the Services and to remedy defects therein in conformity in all respect with the provisions of this Contract.

4. The Company hereby covenants to pay the Contractor in consideration of the provision of the Services and the remedying of defects therein, the Contract Price or such other sum as may become payable under the provisions of this Contract at the times and in the manner prescribed by this Contract.

IN WITNESS thereof, each party has executed this contract at Duliajan, Assam as of the date shown above.

Signed, Sealed and Delivered,

For and on behalf of
Company (Oil India Limited)

for and on behalf of Contractor
(M/s. _____)

Name:

Name:

Status:

Status:

In presence of

In presence of

1.

1.

2.

2.

CERTIFICATE OF ANNUAL TURNOVER & NET WORTH

TO BE ISSUED BY PRACTISING CHARTERED ACCOUNTANTS' FIRM ON THEIR LETTER
HEAD

TO WHOM IT MAY CONCERN

This is to certify that the following financial positions extracted from the audited financial statements of M/s..... (Name of the Bidder) bearing PAN for the last three (3) completed accounting years upto(as the case may be) are correct.

YEAR	TURN OVER In INR (Rs.)	NET WORTH In INR (Rs.)

Place:

Date:

Seal:

UDIN:

Membership No. :

Registration Code. :

Signature

**TO BE EXECUTED ON THE OFFICIAL LETTER HEAD OF THE BIDDER BY
THE AUTHORIZED SIGNATORY OF THE BIDDER**

Certificate of compliance of Financial Criteria in respect of Tender No. CDC1526L23

I the authorized signatory(s) of
..... (Bidder's/ Firm's name) do
hereby solemnly affirm and declare as under:-

**The Balance Sheet/Financial Statements for the financial year 2021-2022 has
actually not been audited as on the Original Bid closing Date.**

Yours faithfully,

For (Name of the firm _____)

Signature of the authorized signatory

Name of bidder/ firm:

Designation:

Place:

Date:

(Affix Seal of the Organization here)

Note to bidders: This certificate is to be issued only considering the time required for preparation of Financial Statements i.e. if the last date of preceding financial / accounting year falls within the preceding six months reckoned from the Original Bid Closing Date. In case of extension of due date for Tax Audit for the preceding financial/ accounting year, the Undertaking shall be applicable only if the original bid closing date falls within the extended period.