

CONTRACT SECTION, PHQ NOONMATI



Date: 23.08.2024

CORRIGENDUM – 6 FOR OIL TENDER NO. CGI6319P25

- I. THIS CORRIGENDUM IS BEING ISSUED TO INCORPORATE THE SLD ELECTRICAL DRAWINGS MENTIONED IN THE SCOPE OF WORK AND SPECIAL CONDITIONS OF THE CONTRACT IN TENDER DOCUMENT

The attached drawing in this corrigendum is a part of the “Scope of Work” & “Special Conditions of Contract” of the mentioned work in Tender.

- II. ALL OTHER TERMS AND CONDITIONS SHALL REMAIN UNCHANGED IN THE ABOVE TENDER

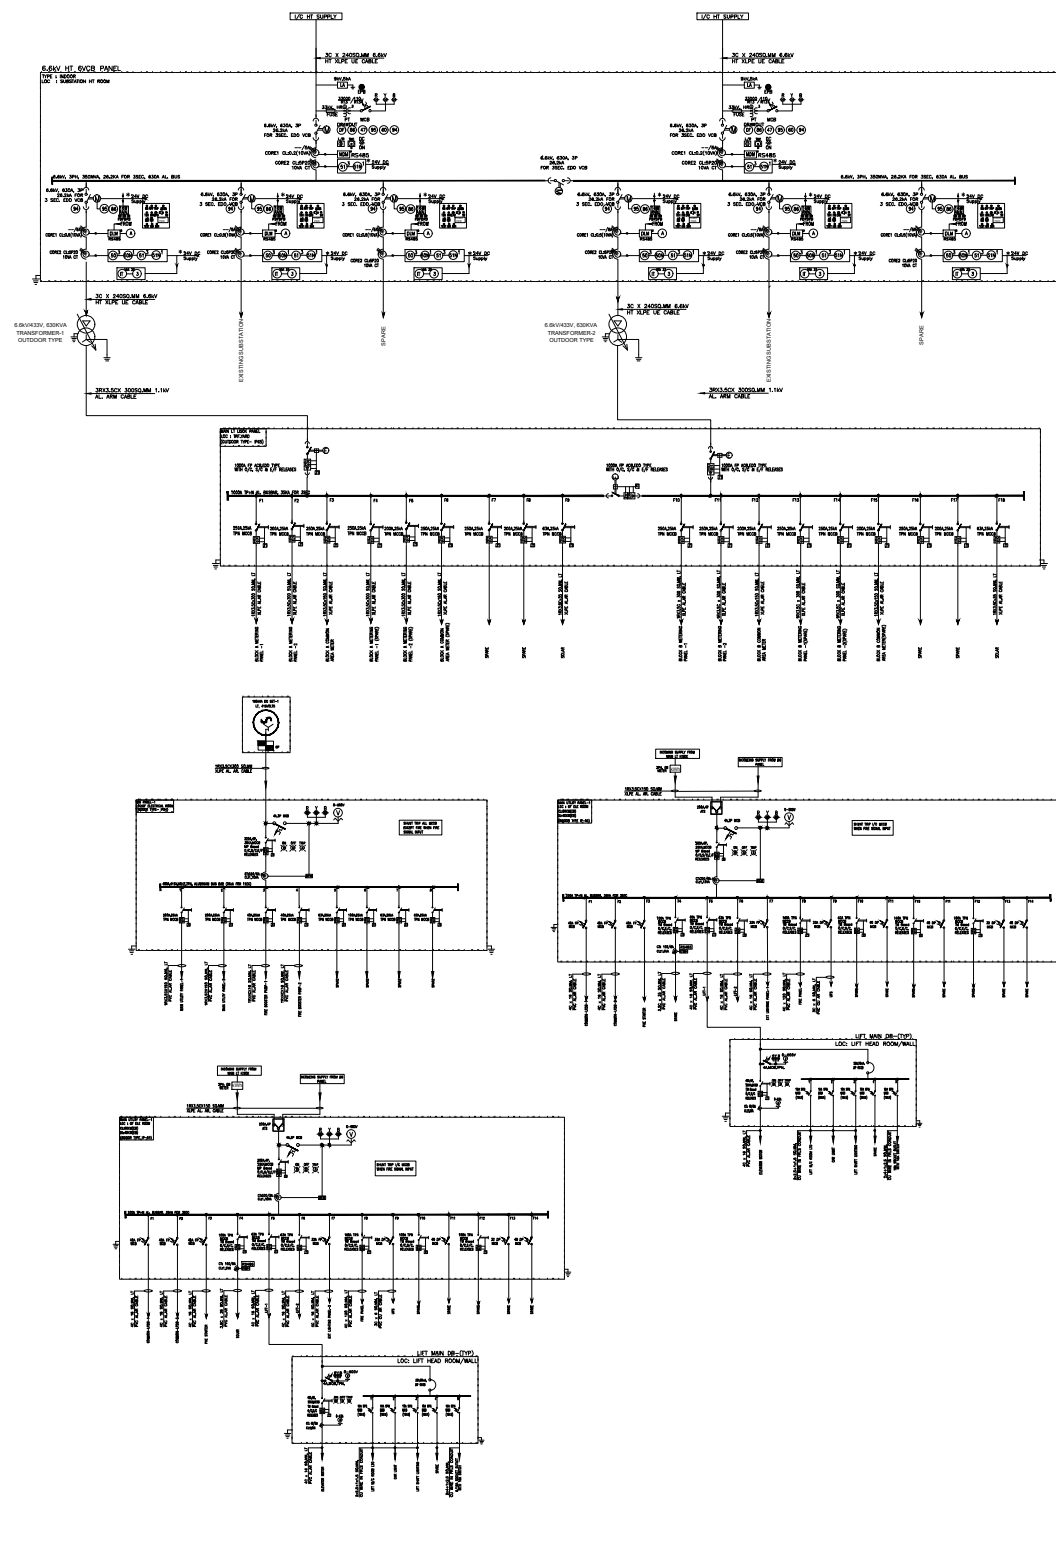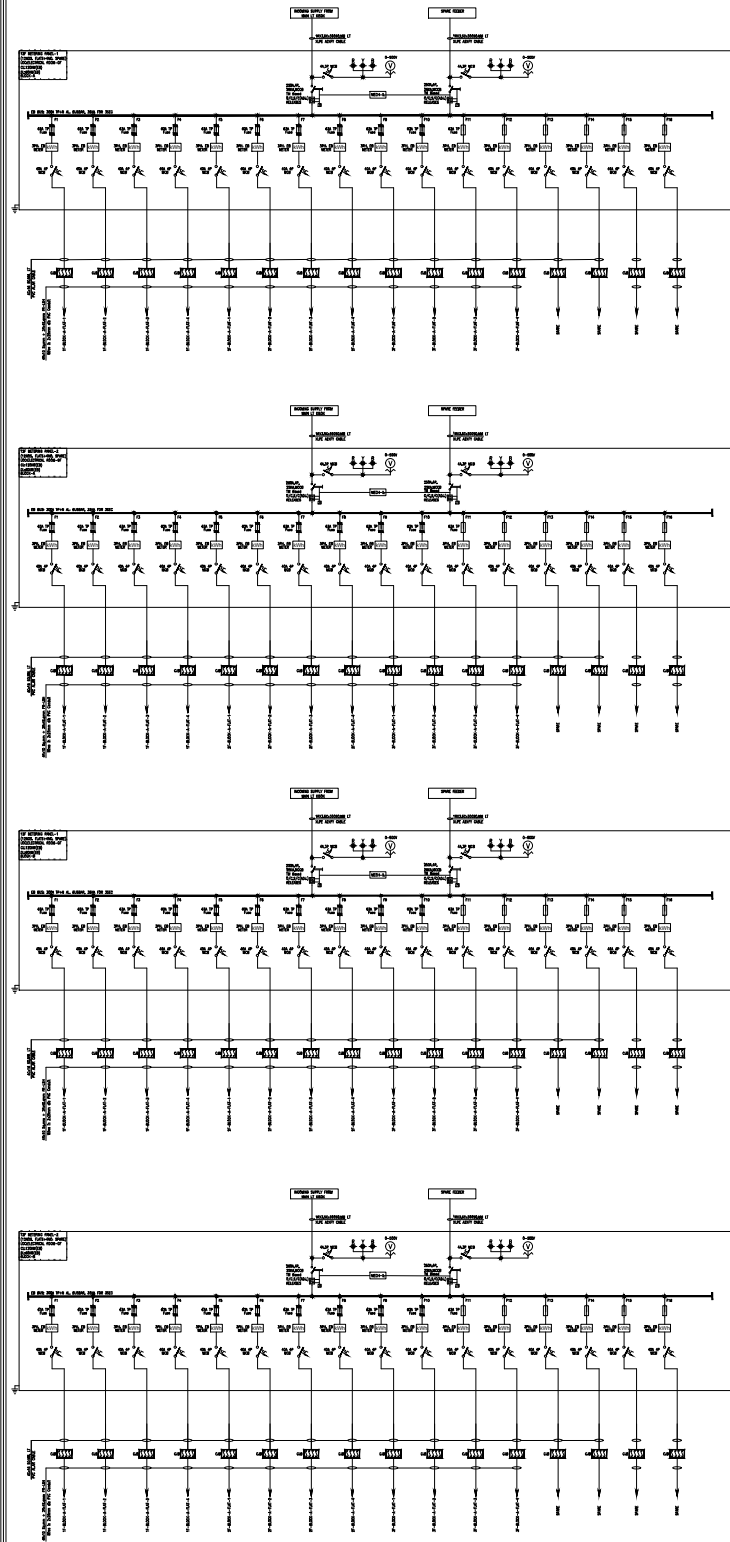

NOTES :-

- ALL DIMENSIONS SHOWN ARE IN MM. (UNLESS MENTIONED).
- FOLLOW WRITTEN DIMENSIONS ONLY. DO NOT MEASURE ANY DIMENSION.
- 115MM TO 230MM THICK BRICK WALL.


PROJECT TITLE :-
Construction of two numbers of multi-storied (G+6) residential building blocks inside Oil housing colony at Narangi, Guwahati, Assam

CLIENT:
Oil India Limited

PROJECT MANAGEMENT CONSULTANT:

North East Zone

FOR APPROVAL	RO	

DRAWING TITLE	ELECTRICAL SLD	
DRAWING NO. :-	202202001	SHEET NO. 1
SCALE:	DATE: 25.10.22	REVISION NO. :-R0
DRAWN BY:	DESIGNED BY:	APPROVED BY :-
ARCHOPOLIS	ARCHOPOLIS	

ARCHITECTURAL CONSULTANT :-

ARCHITECTURE • URBAN PLANNING • TRANSPORT PLANNING • LANDSCAPE
 Ashadeep Tower, Flat No:A5 A.K.Azad Road, Guwahati-781008
 CONTACT: +91- 9674590982; 9830504051 archopolis@gmail.com